



AN ICONIC DESIGNER

REAL ESTATE LANDMARK

CRAFTED BY

Venettore





WELCOME TO THE
**ROYAL
ITALIAN
LIFESTYLE**

IN THE HEART
OF DUBAI



DUBAI'S ONLY BRANDED RESIDENCES WITH ROYAL ITALIAN HOSPITALITY



BRANDED DESIGNER
HOMES



ROYAL ITALIAN
AMENITIES



REGAL HOSPITALITY
SERVICES

CONCEPT

The Italian concept of Dolce Vita, which translates to "Sweet Life," embodies a luxurious and indulgent lifestyle focused on pleasure, leisure, and opulence. Vincitore Dolce Vita, is Dubai's First project that embodies the Ultimate Royal Italian Lifestyle with Branded Designer Homes, Royal Ultra-Luxurious Amenities & Regal Italian Hospitality. Come and Enjoy a unique living experience with the Best of Both Worlds: The comfort of bespoke spacious homes along with the opulence and service of a luxury hotel.

DOLCE VITA
THE BEST OF
BOTH

Worlds

DOLCE VITA | *Residences*
BY VINCITORE

DOLCE VITA | *Suites*
BY VINCITORE

BRANDED
RESIDENTIAL

Homes

THE SWEETNESS OF BRANDED
DESIGNER HOME

ROYAL
ITALIAN

Hotel

THE LUXURIES OF
A ROYAL ITALIAN HOTEL



THE ARTISANS OF
LUXURY
LIVING

MASTERFULLY CRAFTED BRANDED DESIGNER HOMES





THE BEST OF CLASS QUALITY



HIGH END
LUXURY FITTINGS



EXCLUSIVE BRANDED
HOME APPLIANCES



ICONIC
CLASSICAL FINISHES



BESPOKE TAILOR-
MADE TILES



DESIGNER GRC
WALL FINISHES



HANDCRAFTED
SUSPENDED
GYPSUM CEILINGS



WORLD-CLASS
AIR-CONDITIONING
SYSTEM



CLASSIC ITALIAN
WINDOWS



VIBRANT &
VERSATILE LIGHTING
FIXTURES

REGAL HOSPITALITY SERVICES



VALET & CHAUFFEUR
SERVICES



CONCIERGE SERVICE



Impeccable Housekeeping



IN-ROOM DINING

ROYAL VICTORIAN ARCHITECTURE & CLASSIC INTERIORS



THE
ROYAL
LOBBY

GRAND
ENTRANCE



THE LIFT
LOBBY

AND MANY MORE

WORLD-CLASS
ENTERTAINMENT & LEISURE AMENITIES



GARDEN OF
FLORENCE

VERDE
GOLF
CLUB



AQUA
PARADISO
WITH SWIM UP ISLAND



AND MANY MORE




BUY | SELL | RENT | PROPERTY MANAGEMENT SERVICES

GET IN TOUCH WITH US

 **+971 56 818 8610**

 **info@homes4life.ae**

 **Head Office:**
Office 25 | Oasis Center | Sheikh Zayed Road | Dubai | +971 4 338 7300

Branch Office:
Retail 1 | Safi Apartments | Town Square Dubai | Dubai | +971 4 398 1528

EXQUISITE
CULINARY F&B EXPERIENCES



GUSTO
ITLIANO
RISTORANTE

CHAMPIONE
SPORTS
BAR



THE
CRYSTAL
HAVEN

AND MANY MORE

PERSONAL HEALTH & WELLBEING AMENITIES



SKY
GYM

HEAVEN
WELLNESS
CLUB



TUSCANY
SKY
GARDENS

AND MANY MORE



PALATIAL STUDIO




SIZE: 380 - 461 SQ. FT.

Dolce Vita Palatial Studio is the perfect choice for seeking a cozy and comfortable living space, with ample room to relax and unwind, every detail is carefully designed to meet your needs and exceed your expectations.



LAVISH 1 BHK

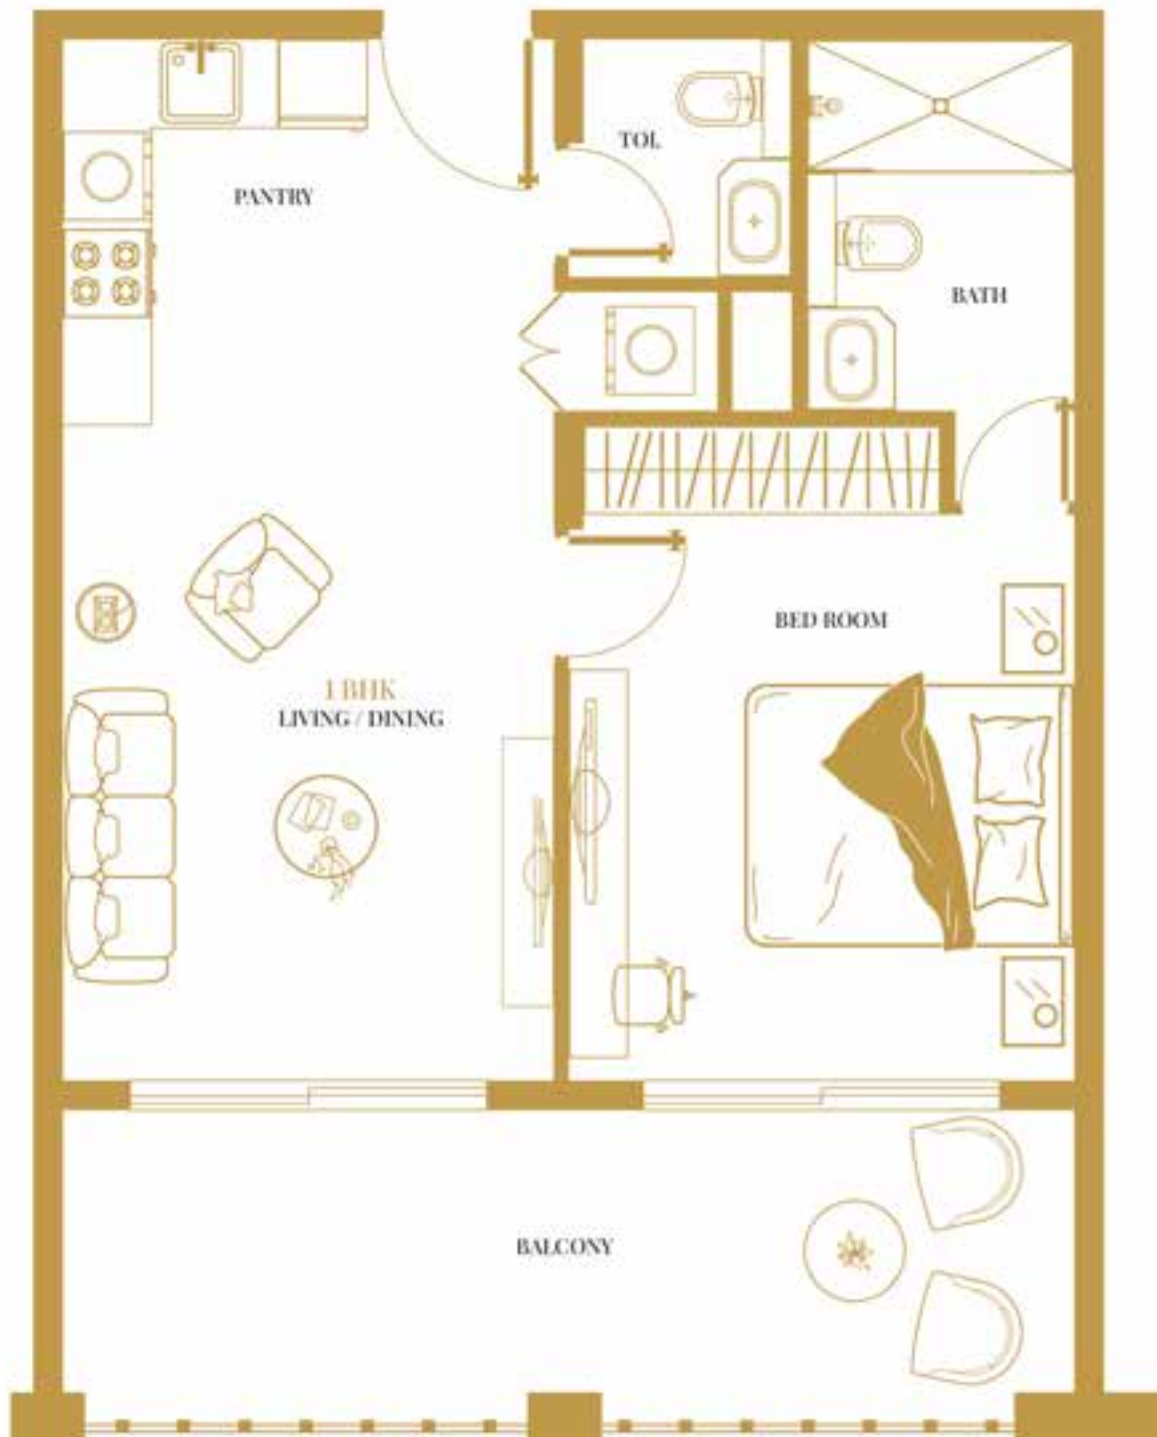


SIZE: 685 - 756 SQ. FT.

Dolce Vita's Lavish 1 BHK offers the perfect balance of comfort and convenience, featuring a luxurious bedroom with a private bathroom, plus an extra guest powder bathroom, separate laundry room, and ample space to create your own oasis.



IMPERIAL 1 BHK

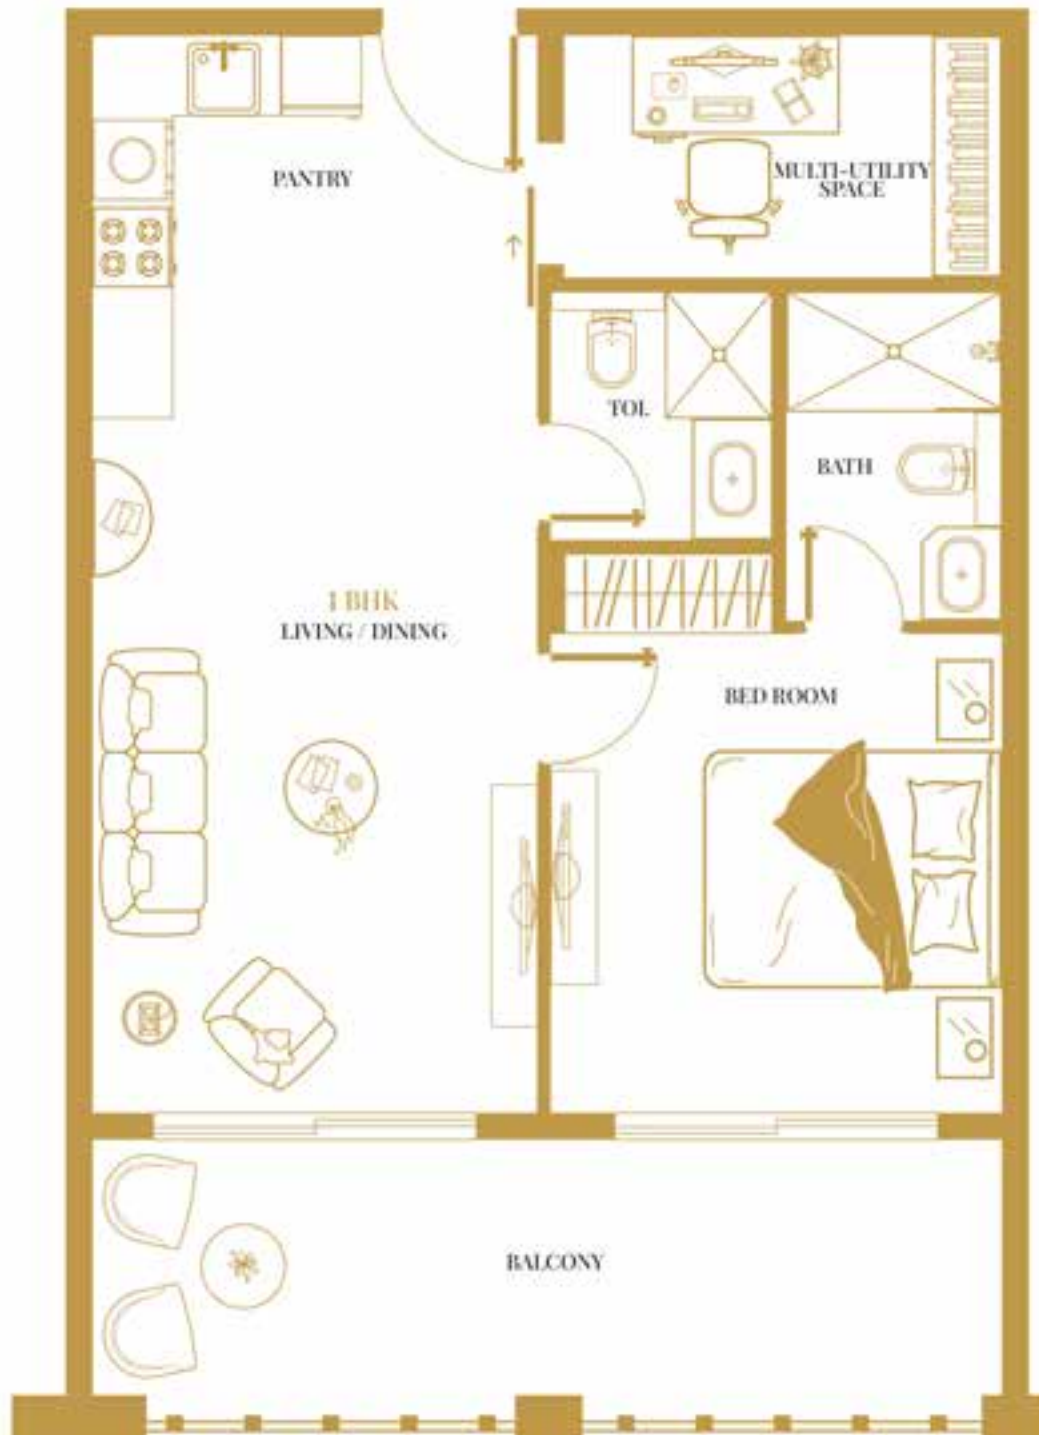

SIZE: 770 - 850 SQ. FT.

Dolce Vita's Imperial 1 BHK redefines luxury living with an exquisite bedroom adorned with premium finishes, two lavish full bathrooms, and a bespoke multi-utility space that can be customized to suit your unique needs.



ROYAL 2 BHK



SIZE: 928 - 1262 SQ. FT.

Dolce Vita's Royal 2 BHK offers the ultimate in grandeur and luxurious living, boasting two majestic bedrooms, two opulent full bathrooms, a specially-designed multi-utility room, a stunning kitchen, and a sprawling amount of space to make your own royal haven.



PRESENTING

DOLCE VITA | *Residences*
BY VINCITORE

MASTERFULLY CRAFTED DESIGNER HOMES

Styled To Perfection With The Ultimate Functionality,
These Revolutionary Homes Will Redefine The Future Of Luxury Lifestyle

APARTMENT TYPE	STARTING PRICE*	SIZE (SQ. FT.)*
PALATIAL STUDIO	603,000 AED	380 - 461
LAVISH 1 BHK	995,000 AED	685 - 756
IMPERIAL 1 BHK**	1,225,000 AED	770 - 850
ROYAL 2 BHK**	1,425,000 AED	928 - 1262

**This unit comes with an additional Multi-utility Space that adapts to your needs & can be converted into a home office, private dining or kids area



TAILOR MADE PAYMENT PLANS
TO SUIT EVERY NEED

THE GUARANTEE PLAN

• POST HANDOVER RENTAL GUARANTEE* •

EARN **8%**

GUARANTEED*
NET RENTAL INCOME FOR 3 YEARS*

NO SERVICE CHARGE FOR 3 YEARS*

30%

ON
BOOKING

30%

ON
5 MONTHS

30%

ON
10 MONTHS

10%

ON
HANDOVER



DOLCE VITA | *Residences*
BY VINCITORE

THE INVESTOR PLAN

PAY AS YOU GO,
RELAXED INVESTOR PAYMENT PLAN.

20%

ON
BOOKING

10%

ON
6 MONTHS

10%

ON
12 MONTHS

10%

ON
18 MONTHS

50%

ON
HANDOVER



DOLCE VITA | *Residences*
BY VINCITORE

THE END USER PLAN

• POST HANDOVER PAYMENT PLAN* •

• **5 YEAR
PAYMENT PLAN** •

20%
ON
BOOKING

1%
PER
MONTH FOR
36 MONTHS

5%
ON
5 MONTHS

5%
ON
10 MONTHS

5%
ON
15 MONTHS

5%
ON
HANDOVER

1%
PER MONTH FOR 24
MONTHS POST
HANDOVER



FOR INSTANT SUPPORT

☎/📞 +971 800 27263 | ✉ enquiry@vincitorerealty.com

SCAN THE QR CODE



TO GET VIP ACCESS

DISCLAIMER BY VINCITORE PREMIUM REAL ESTATE DEVELOPMENT LLC

1. Vincitore is the registered brand and no permission is given by the developer in respect of the use of any brand marks, information or images. You are notified that use of any marks, images or information elsewhere without the consent of the Developer will likely constitute an infringement of the owner's intellectual property rights and action may be taken accordingly to enforce the owner's right. 2. The information presented herein is proposed and should not be relied upon as a basis for purchasing since all elements are subject to change, refinement or elimination by the developer without notice. Verify all details before purchasing. 3. This presentation is not an offering nor an offer to sell nor a solicitation of offers to purchase. It is provided solely for informational purposes and is not intended to constitute an advertisement in any jurisdiction. In no event will the developer be liable for any loss or damage including without limitation, indirect or consequential loss or damage, or any loss or damage whatsoever arising from loss of data or profits arising out of, or in connection with, the use of this catalogue. 4. All information contained herein is subject to change, and no representations are made as to the accuracy of such information. Neither the information and materials described herein, nor any communication made or given in connection with any of the foregoing, may be deemed to constitute any form of warranty or may otherwise be relied upon by any person or entity for any reason whatsoever. 5. The plans and information presented herein are proposed and subject to modification or elimination by the developer without notice. All plans and information are subject to governmental approvals. Unobstructed views are not guaranteed. 6. The artist renderings and floor plans are provided for illustrative purposes only and should not be relied upon as a basis for purchasing since all elements are subject to change, refinement or elimination without notice. Finish details should be verified before purchasing. 7. Maps, floor plans and models are not to scale. Any references to square footage information is approximate only and should not be relied upon as a basis for purchasing. Floor plans and models are provided for illustrative and marketing purposes only and are subject to change or refinement without notice by the developer. Furniture layouts are for illustrative purposes only. Verify all plan details before purchasing. 8. Proposed services, amenities, fixtures and finishes identified herein are subject to change, modification or elimination by the developer without notice. Proposed services, amenities, fixtures and finishes identified herein may have additional charges, restrictions, or terms and conditions that apply. Please refer to the Sales and Purchase Documents for more information. All items including furniture & fixture, fixed furniture, pictures, display items, interior decoration, art effects, wall decoration, special wall paints/finishes, movable items and wallpapers are not included in the offers. 9. The unauthorized use or reproduction of plans and information is strictly prohibited without express written consent of the developer. The user agrees to indemnify and defend the developer and its parents, subsidiaries, affiliates, directors, officers, consultants, and employees and hold them harmless from any and all claims and expenses, including attorney's fees, arising from user's misuse of this brochure or Service. 10. Refer Sales and Purchase Documents for more information.

VINCITORE PREMIUM REAL ESTATE DEVELOPMENT LLC

P.O. Box: 123519, Dubai, UAE, Toll Free : 800 BRAND (27263) Tel: +971 4 324 2263.
Fax: + 971 4 324 2273, e-mail: enquiry@vincitorerealty.com

www.vincitorerealty.com




BUY | SELL | RENT | PROPERTY MANAGEMENT SERVICES

GET IN TOUCH WITH US

 **+971 56 818 8610**

 **info@homes4life.ae**

 **Head Office:**
Office 25 | Oasis Center | Sheikh Zayed Road | Dubai | +971 4 338 7300

Branch Office:
Retail 1 | Safi Apartments | Town Square Dubai | Dubai | +971 4 398 1528