

V I S T A


BY PRESTIGE ONE
DEVELOPMENTS

FLOOR PLANS


TYPICAL FLOOR PLAN



VISTA
BY PRESTIGE ONE
DEVELOPMENTS

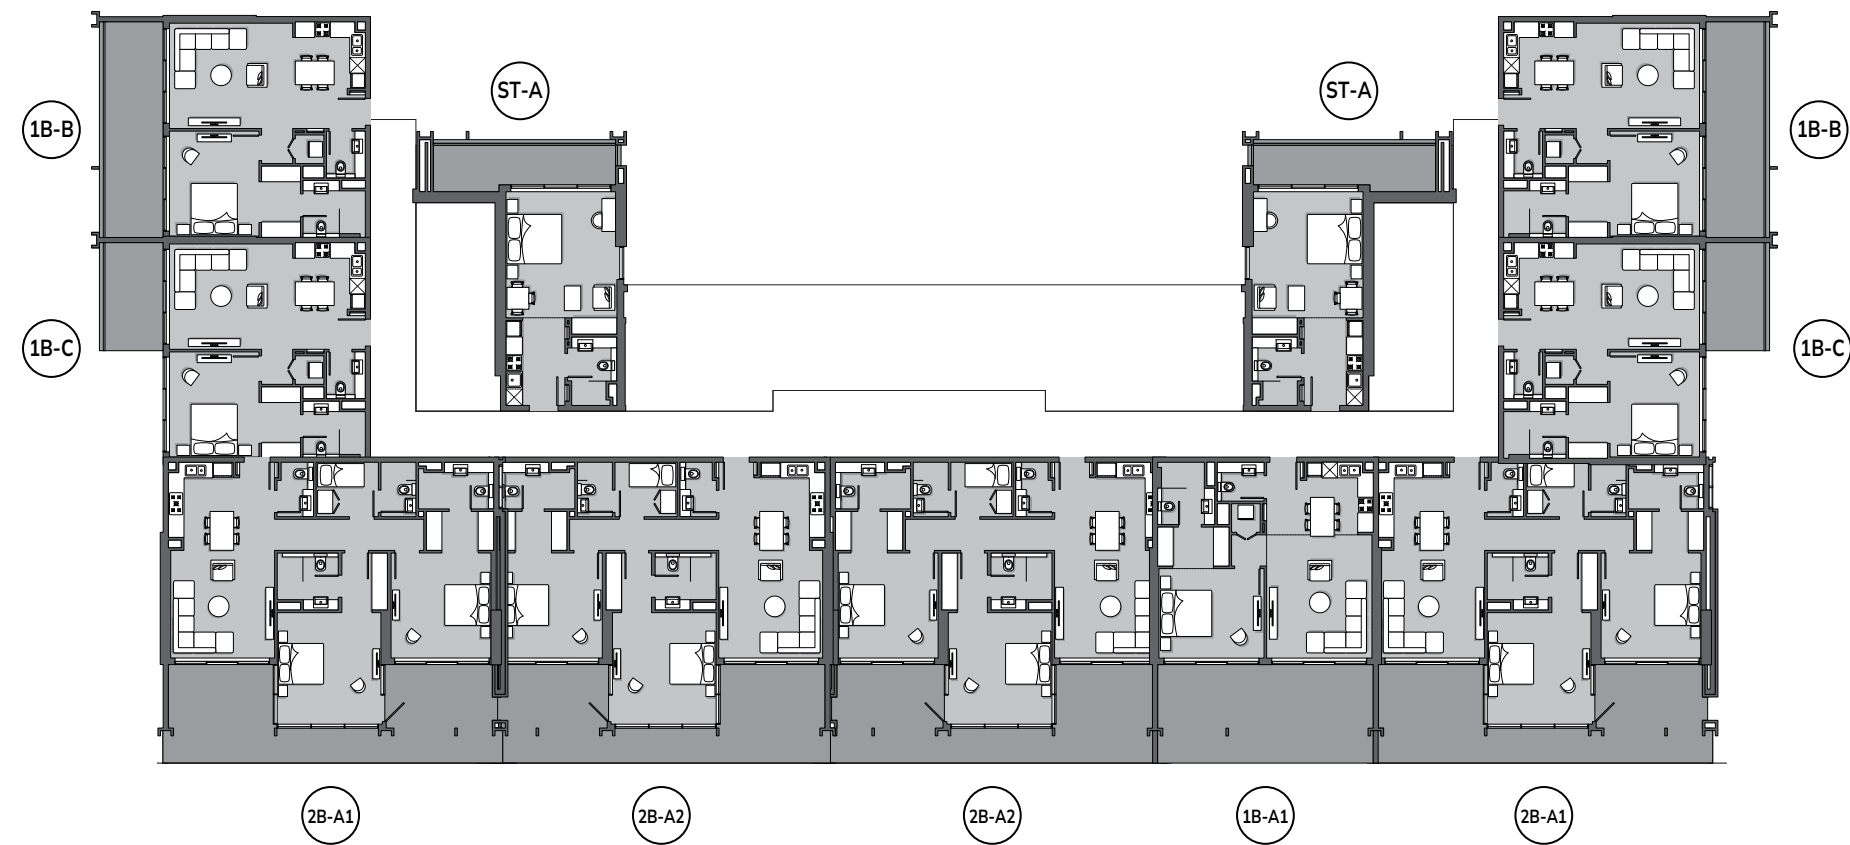


1st floor

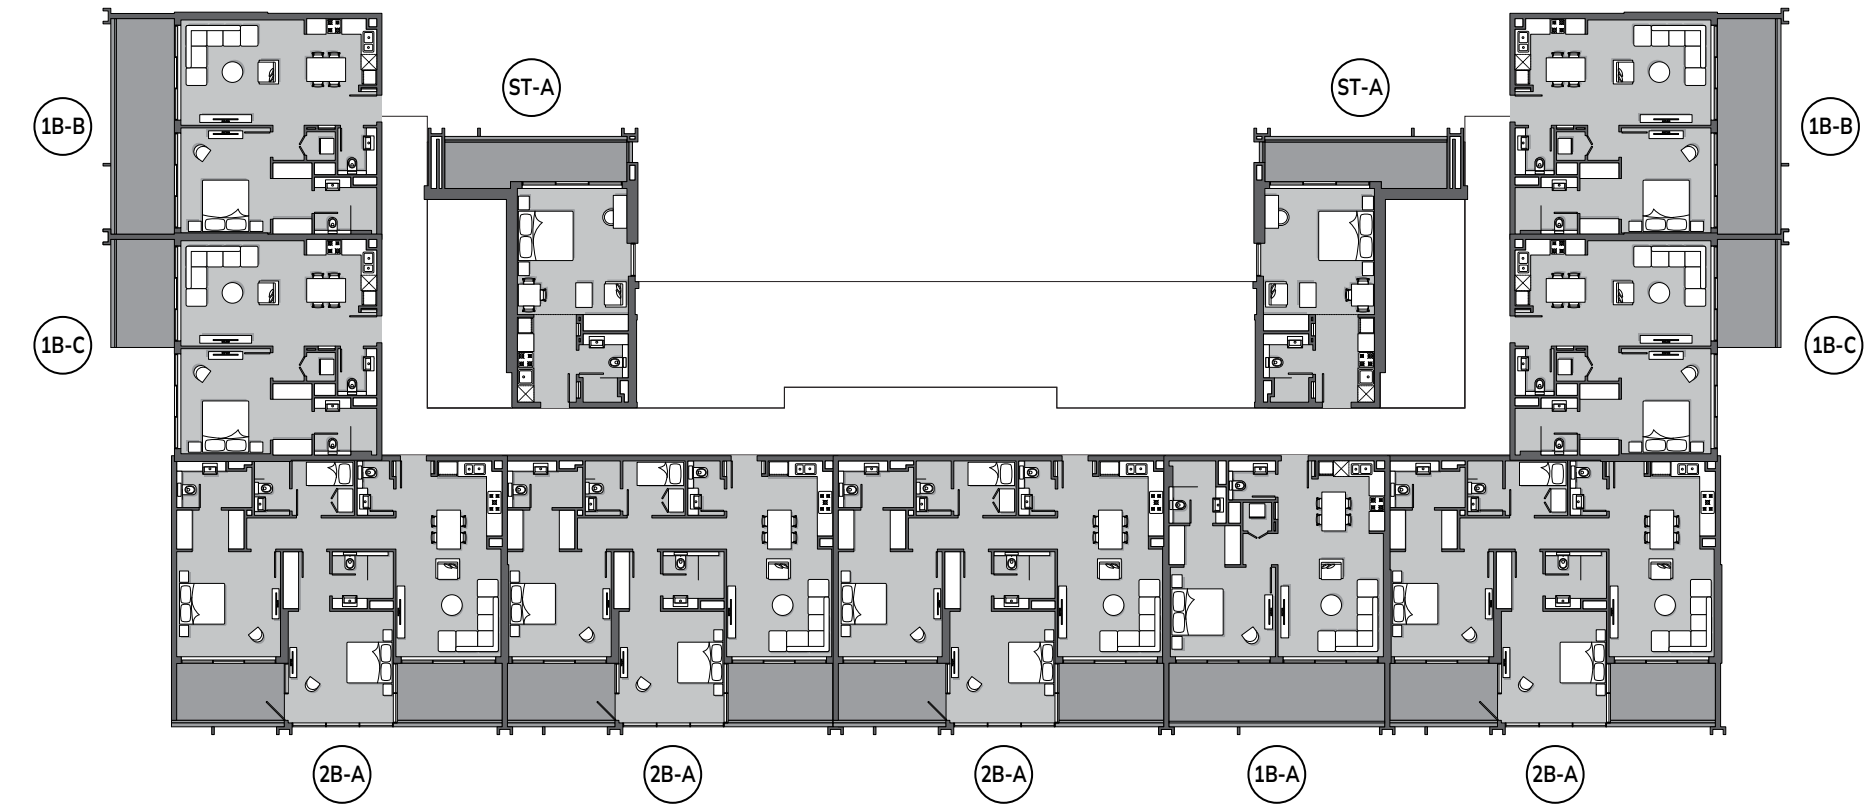

2nd to 7th floor




10th, 11th & 12th floor

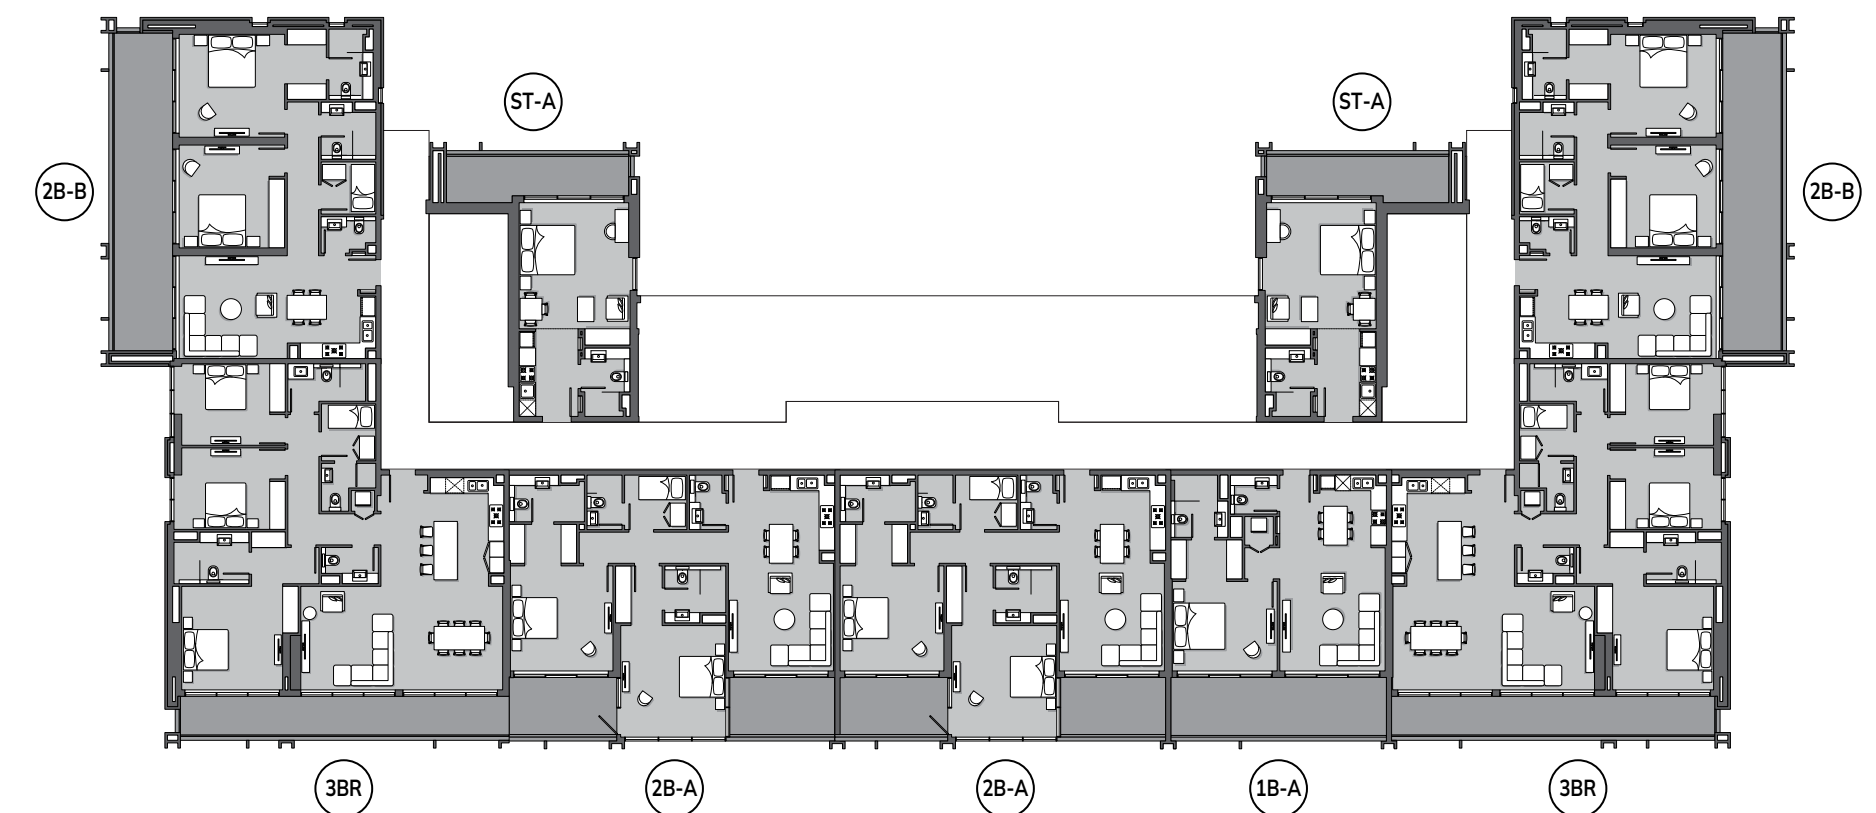

8th, 9th, 13th & 14th floor


All drawings and dimensions are approximate. Drawings are not to scale and are subject to change without notice. The developer reserves the right to make revisions. The units are measured at typical floor in the building and columns may vary in size depending on the floor level. The furnishings and accessories shown are for representation only. The length and width of the Unit and balcony varies depending on which floor and which orientation the unit is located within the building to comply with the building authority regulations. Apartment unit sizes may vary. Actual unit sizes will be reflected on the Sales and Purchase Agreement.

UNIT PLANS

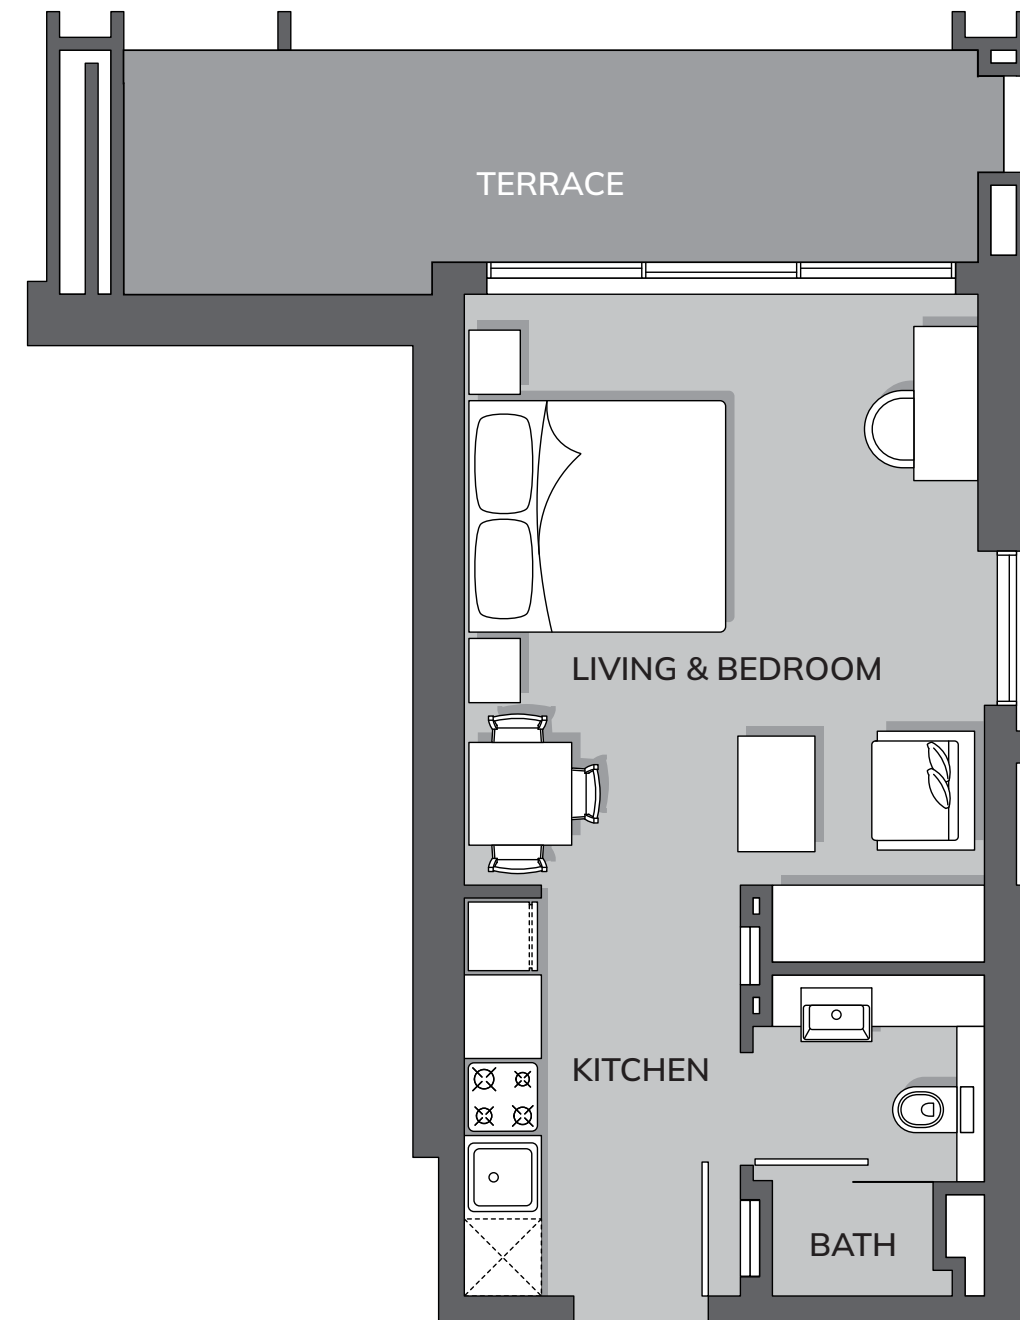

STUDIO A


Total Area: 497.41 ft²

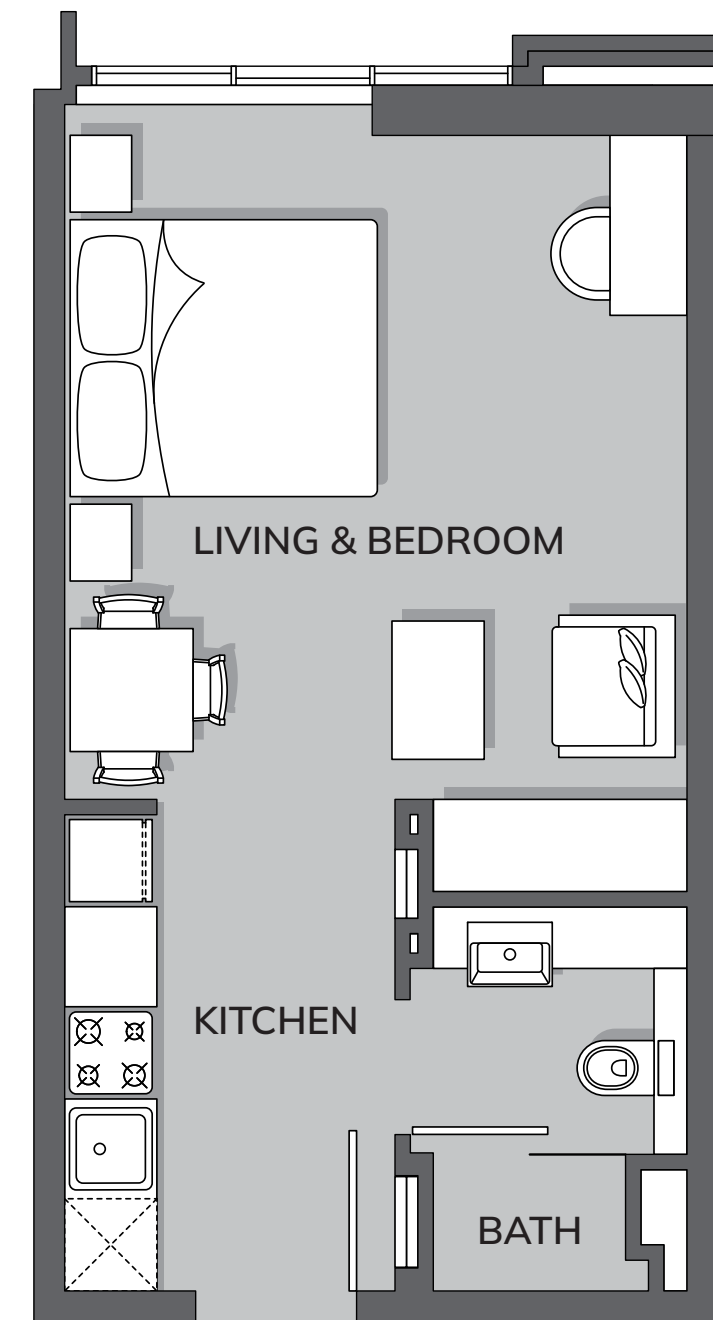

STUDIO B


Total Area: 366.73 ft²

UNIT PLANS

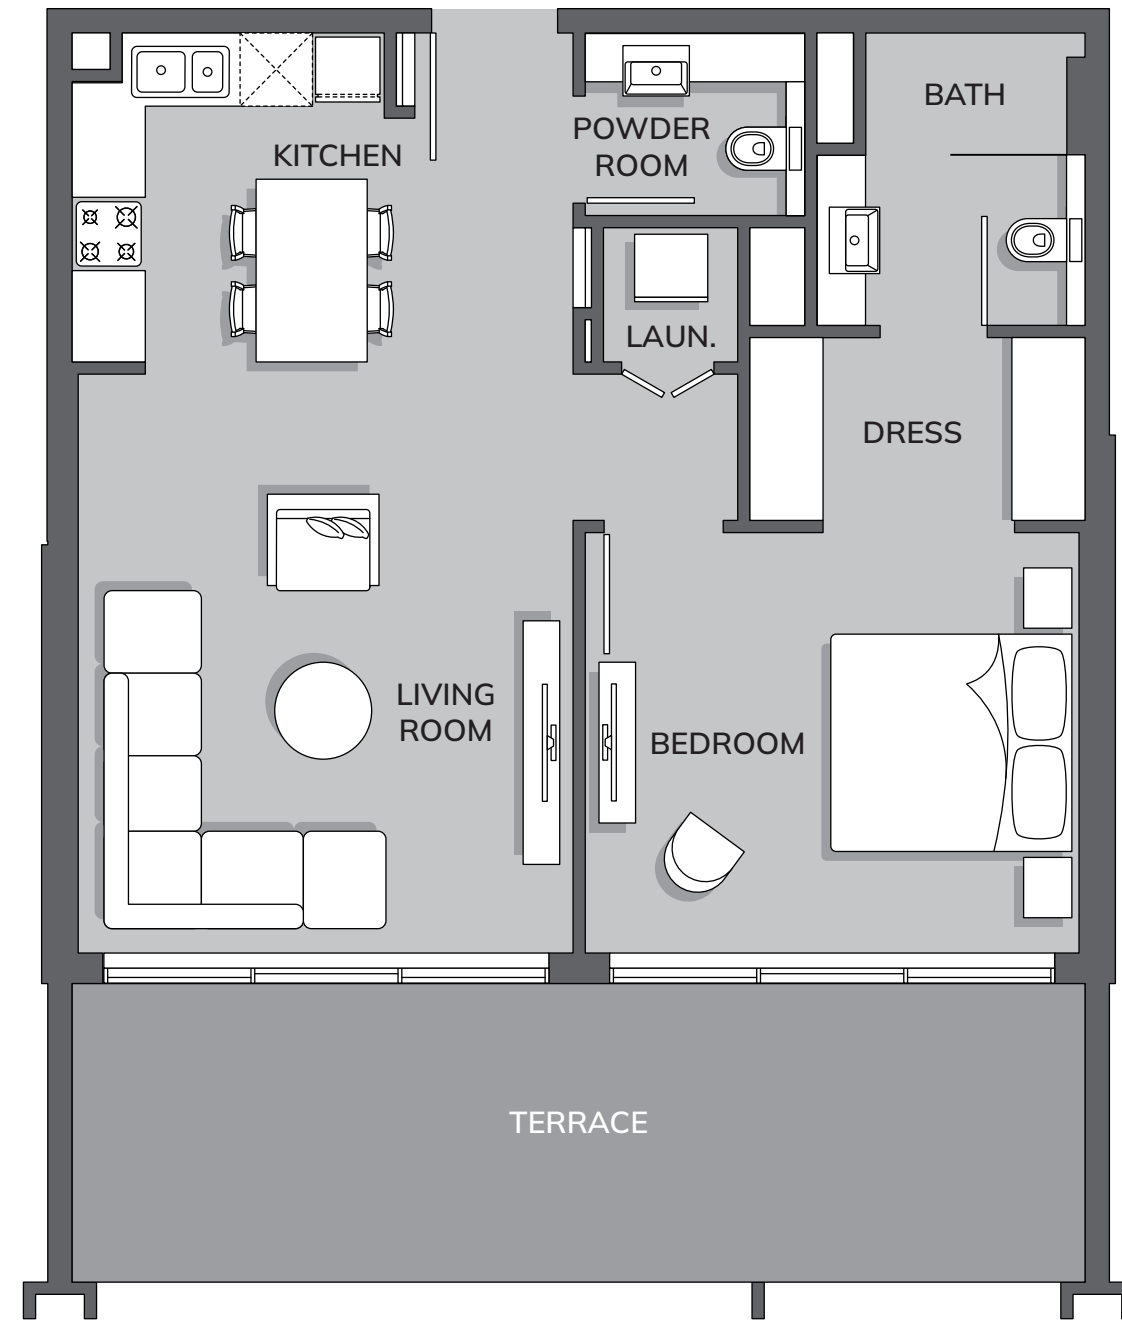

1 - BEDROOM TYPE A

Total Area: 918.92 ft²

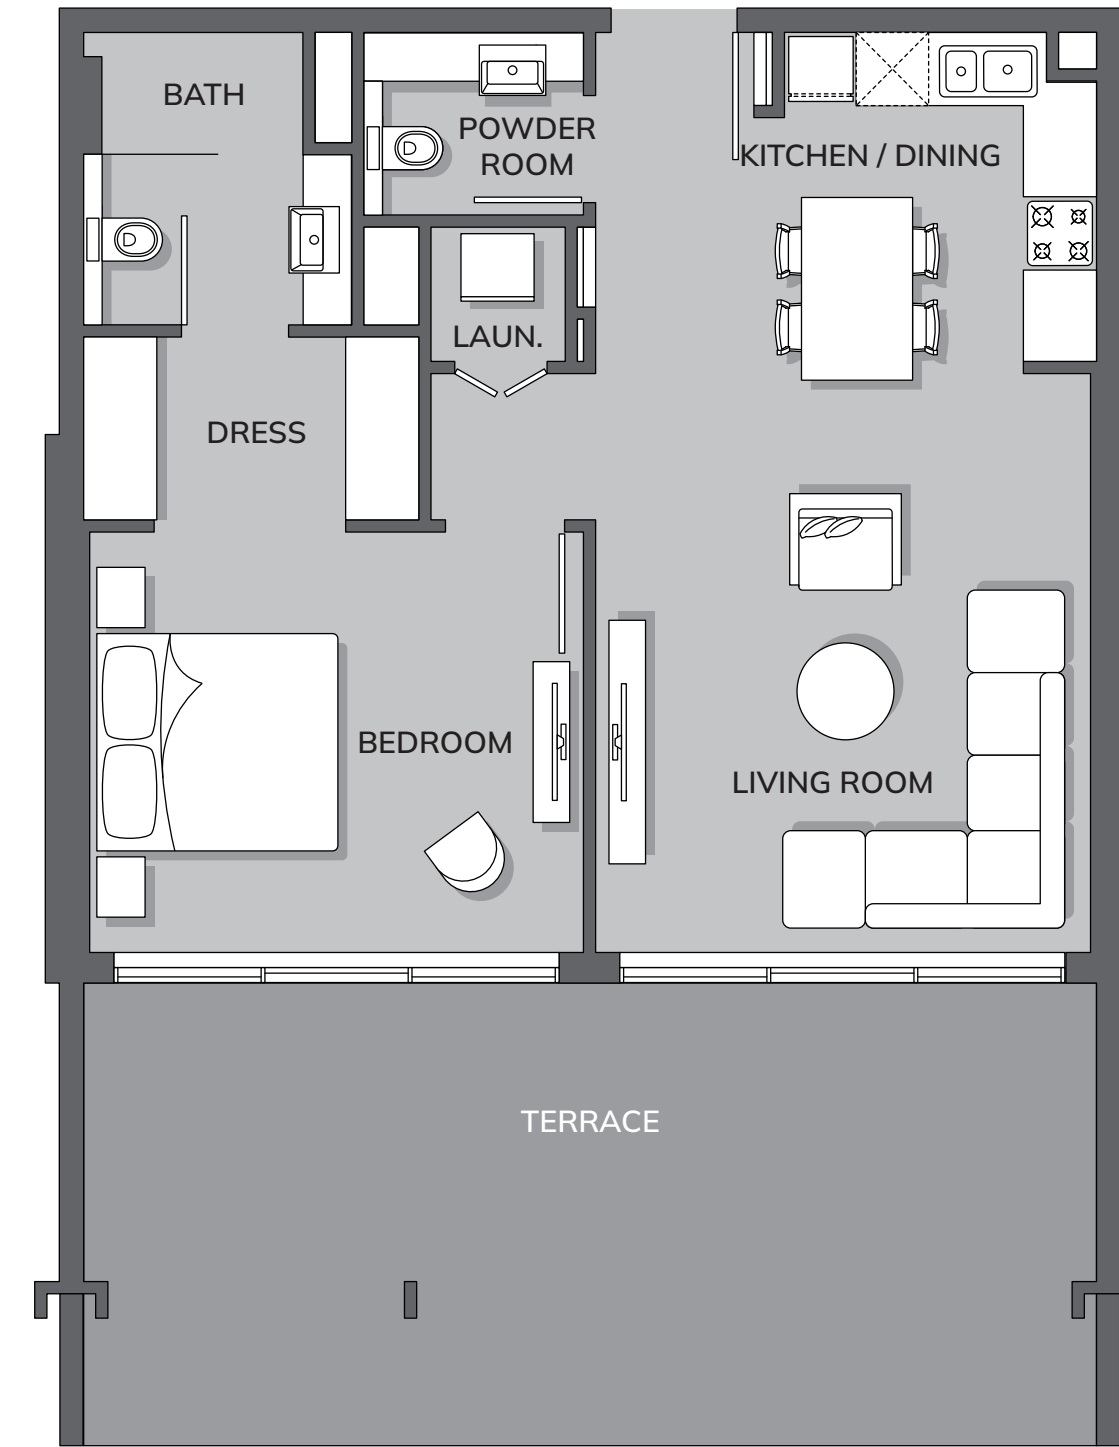


1 - BEDROOM TYPE A1

Total Area: 1065.21 ft²


All drawings and dimensions are approximate. Drawings are not to scale and are subject to change without notice. The developer reserves the right to make revisions. The units are measured at typical floor in the building and columns may vary in size depending on the floor level. The furnishings and accessories shown are for representation only. The length and width of the Unit and balcony varies depending on which floor and which orientation the unit is located within the building to comply with the building authority regulations. Apartment unit sizes may vary. Actual unit sizes will be reflected on the Sales and Purchase Agreement.

UNIT PLANS

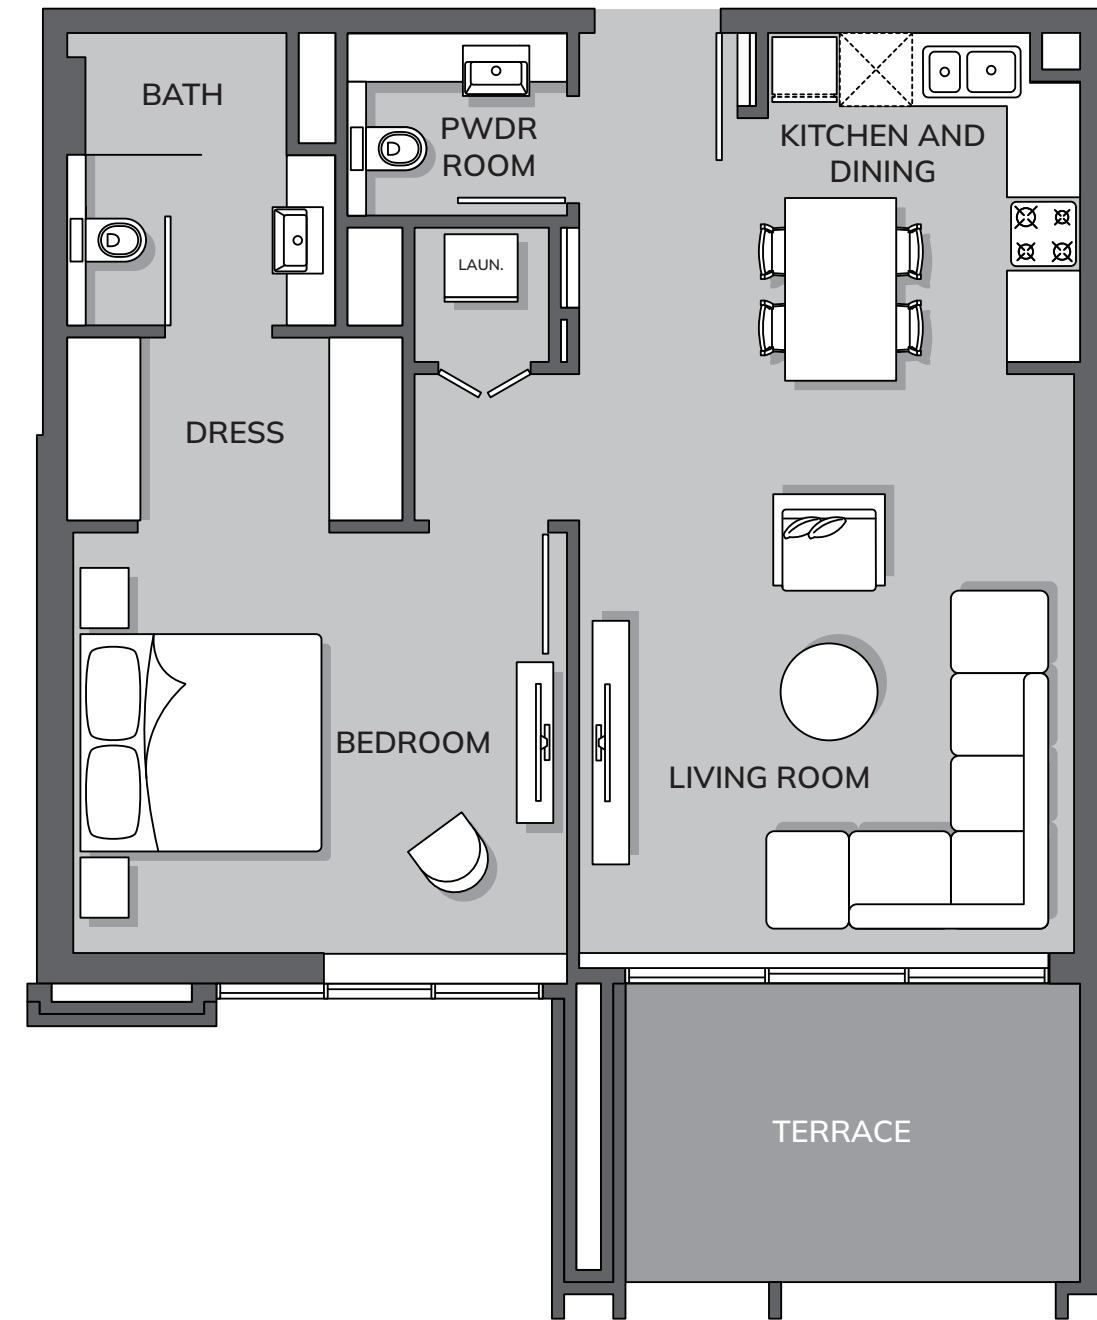

1 - BEDROOM TYPE A 2


Total Area: 811.71 ft²

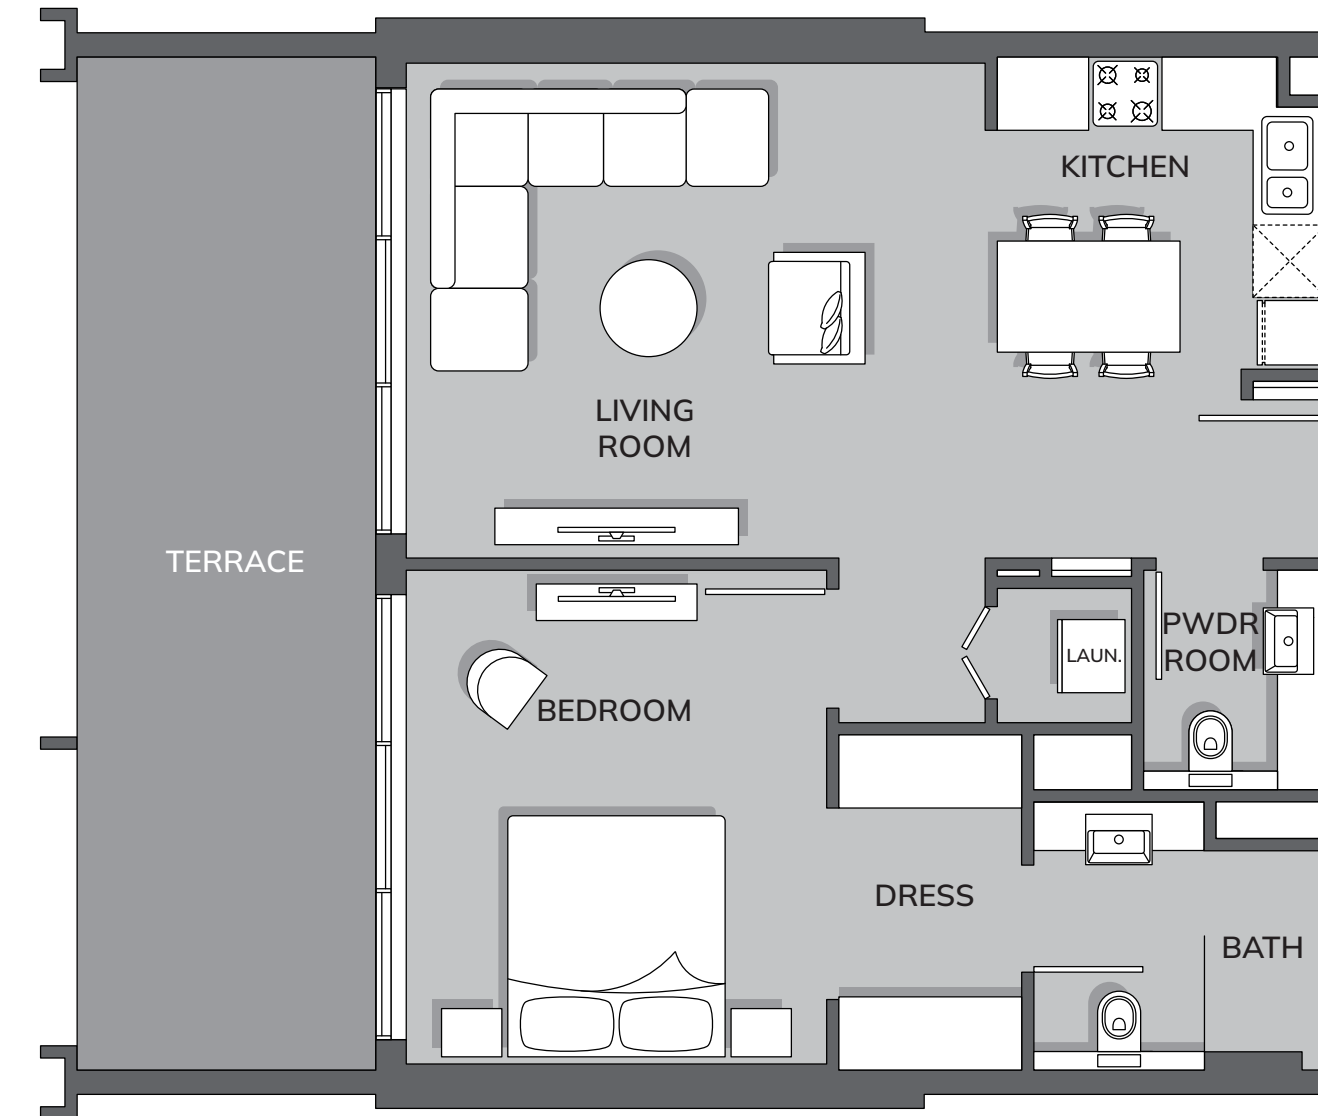

1 - BEDROOM TYPE B


Total Area: 918.92 ft²

UNIT PLANS

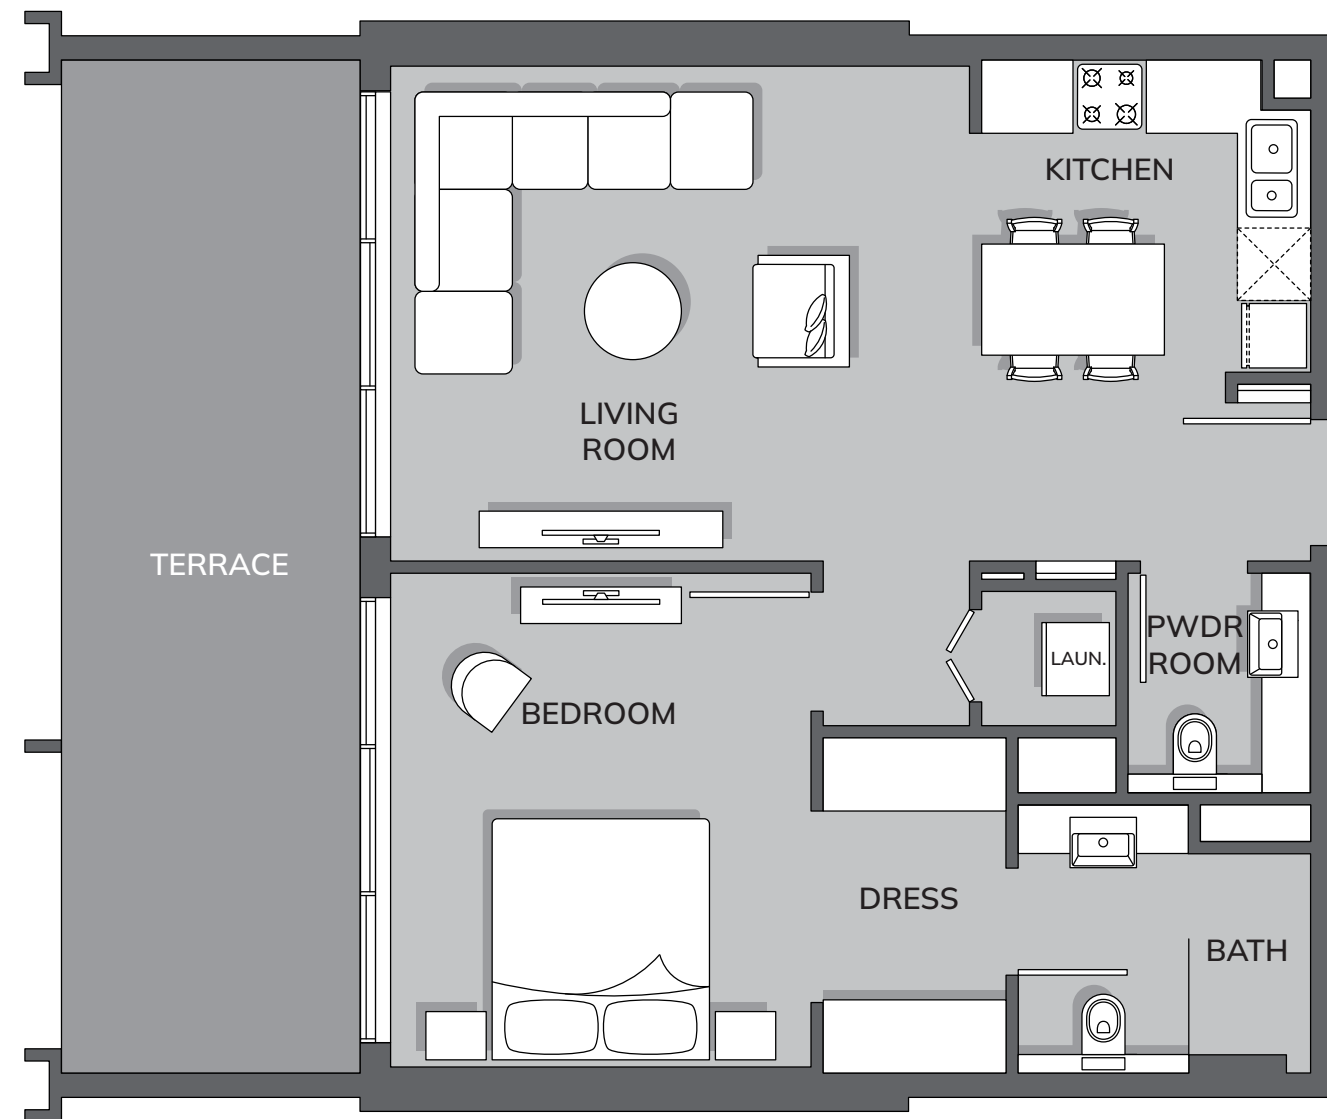

1 - BEDROOM TYPE B1


Total Area: 928.93 ft²

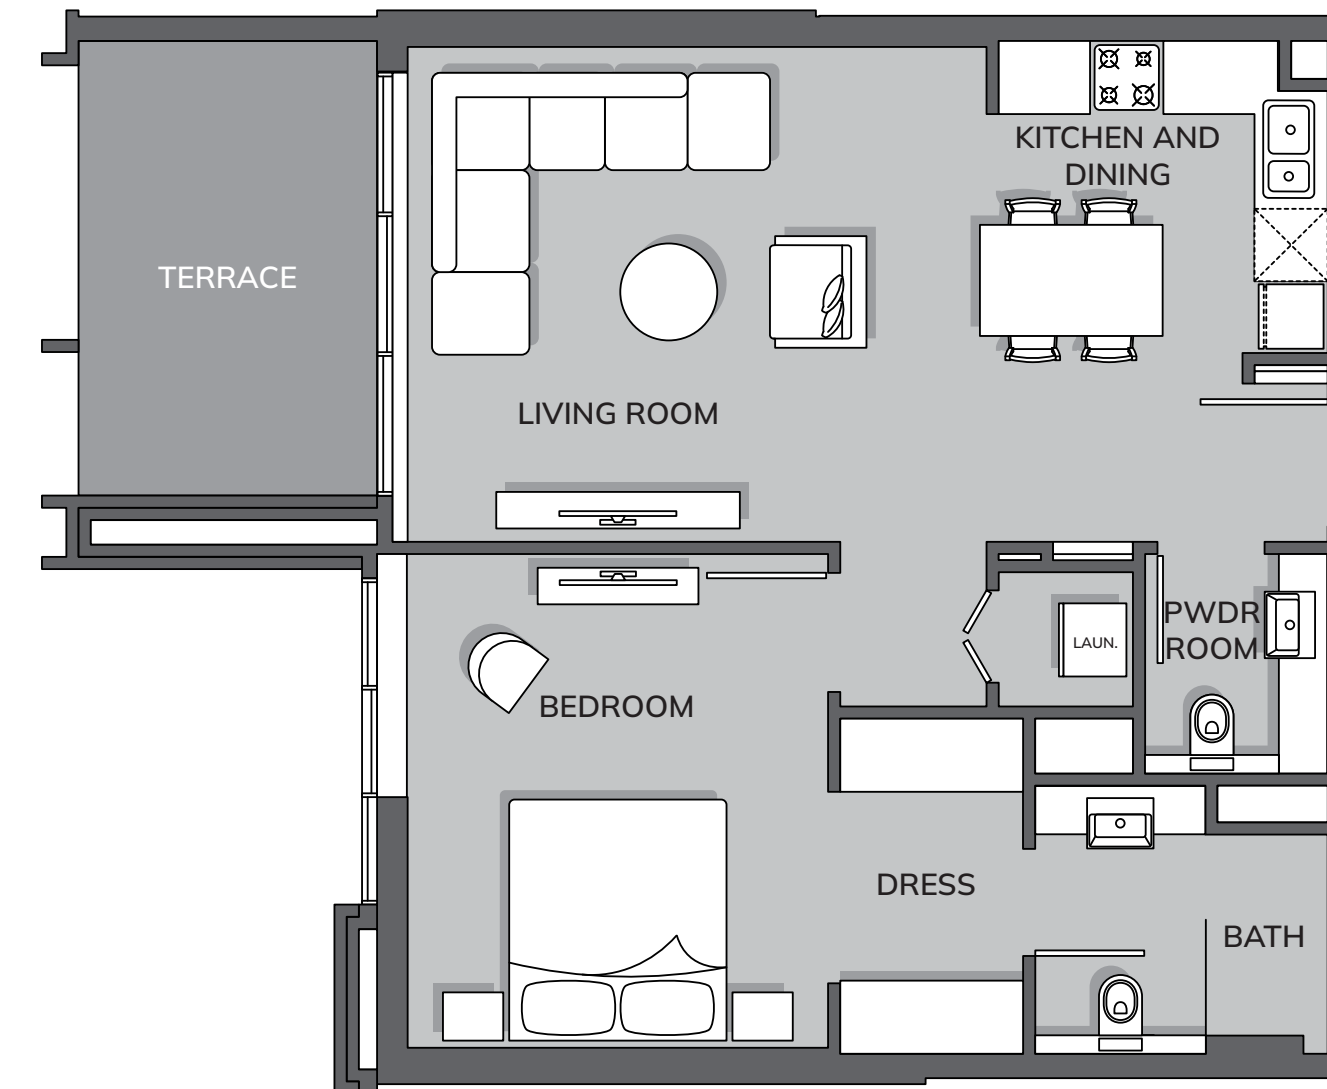

1 - BEDROOM, TYPE C

Total Area: 811.71 ft²

UNIT PLANS

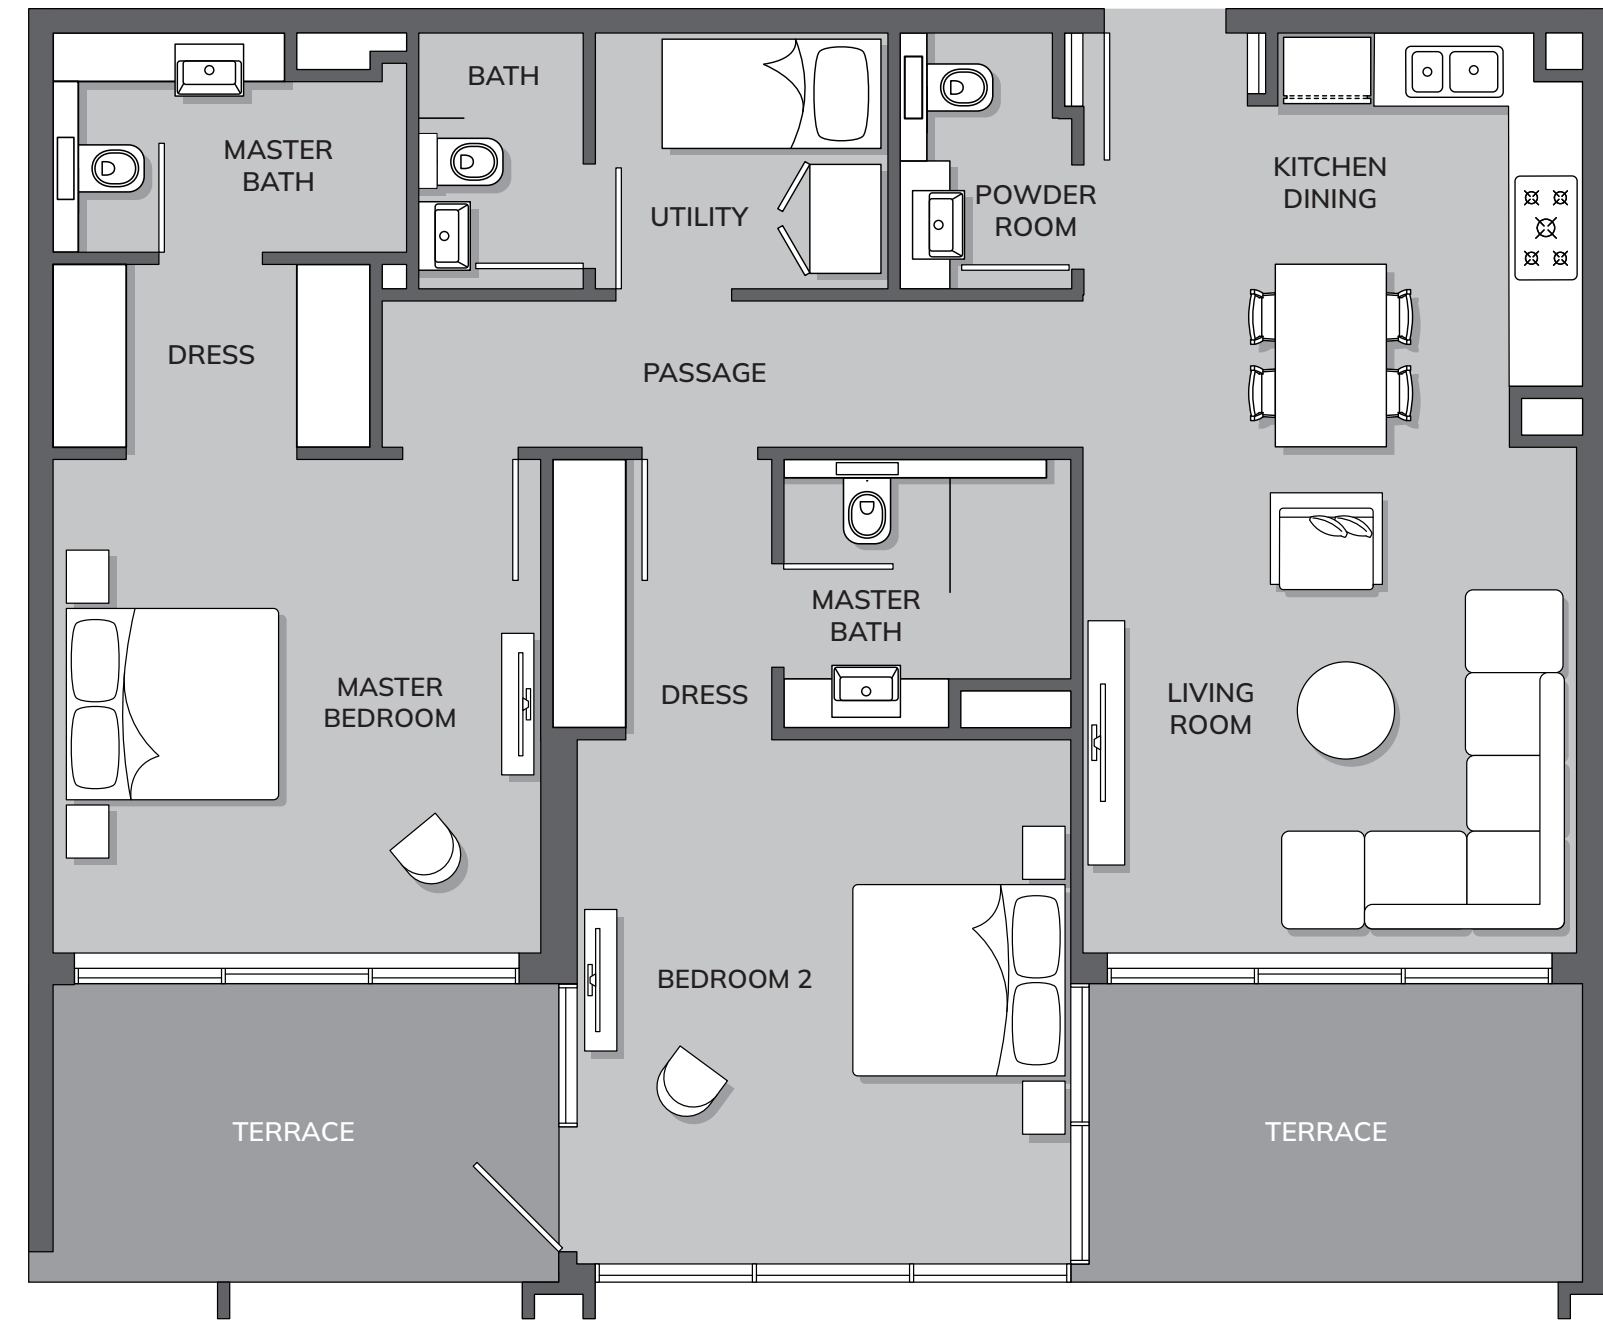

2 - BEDROOM, TYPE A

Total Area: 1389.42 ft²

UNIT PLANS



2 - BEDROOM, TYPE A 1


Total Area: 1612.88 ft²



2 - BEDROOM, TYPE A 2


Total Area: 1600.50 ft²

UNIT PLANS

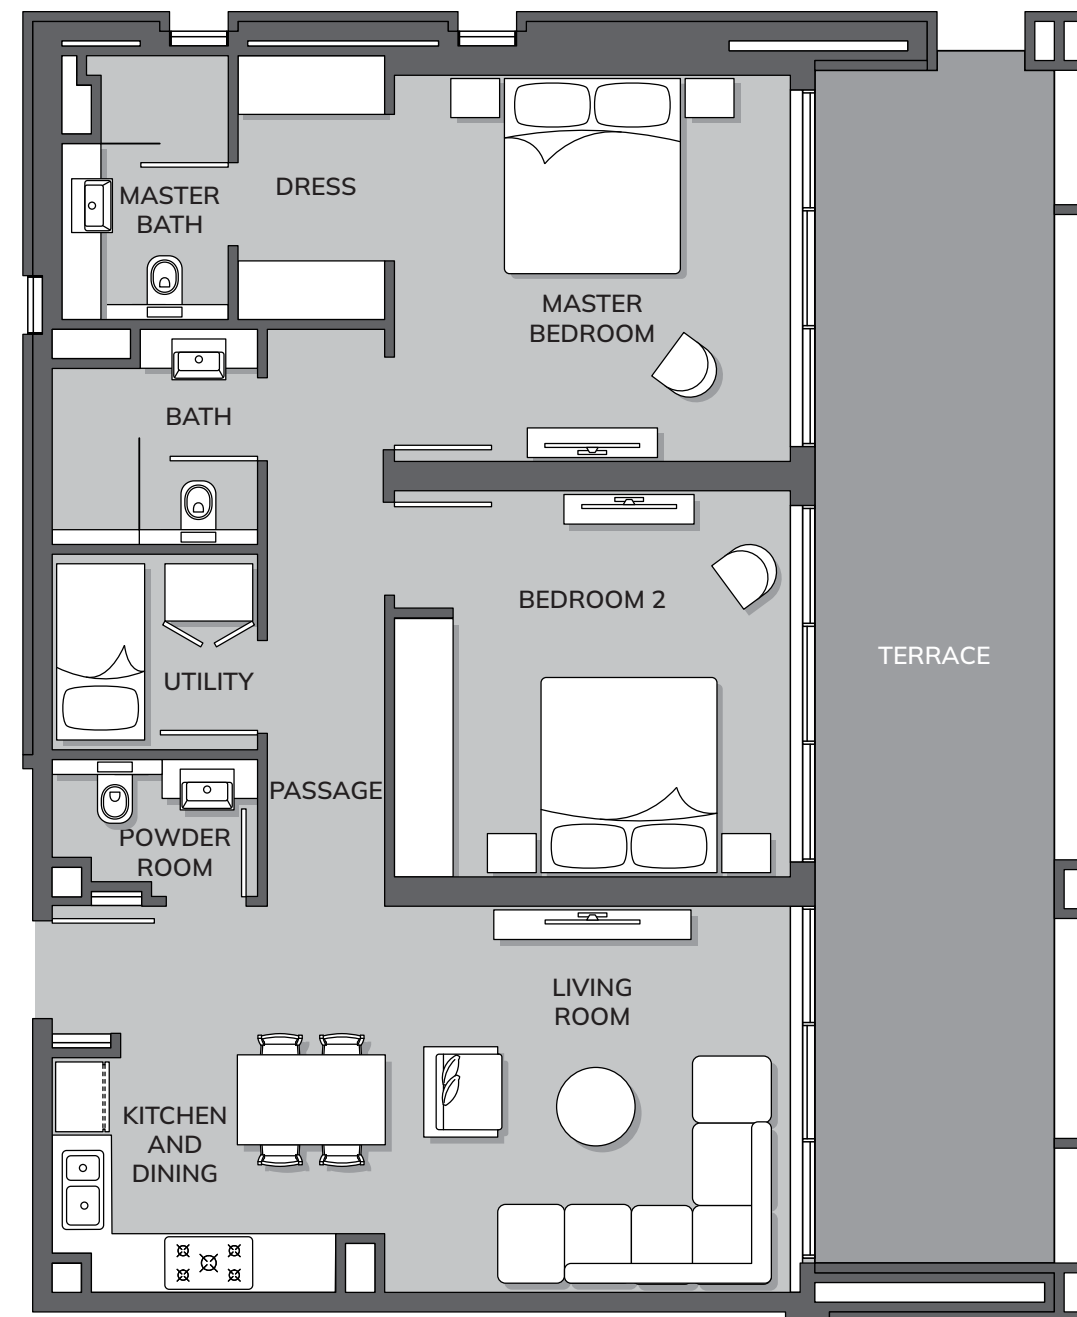

2 - BEDROOM, TYPE B

Total Area: 1382.21 ft²

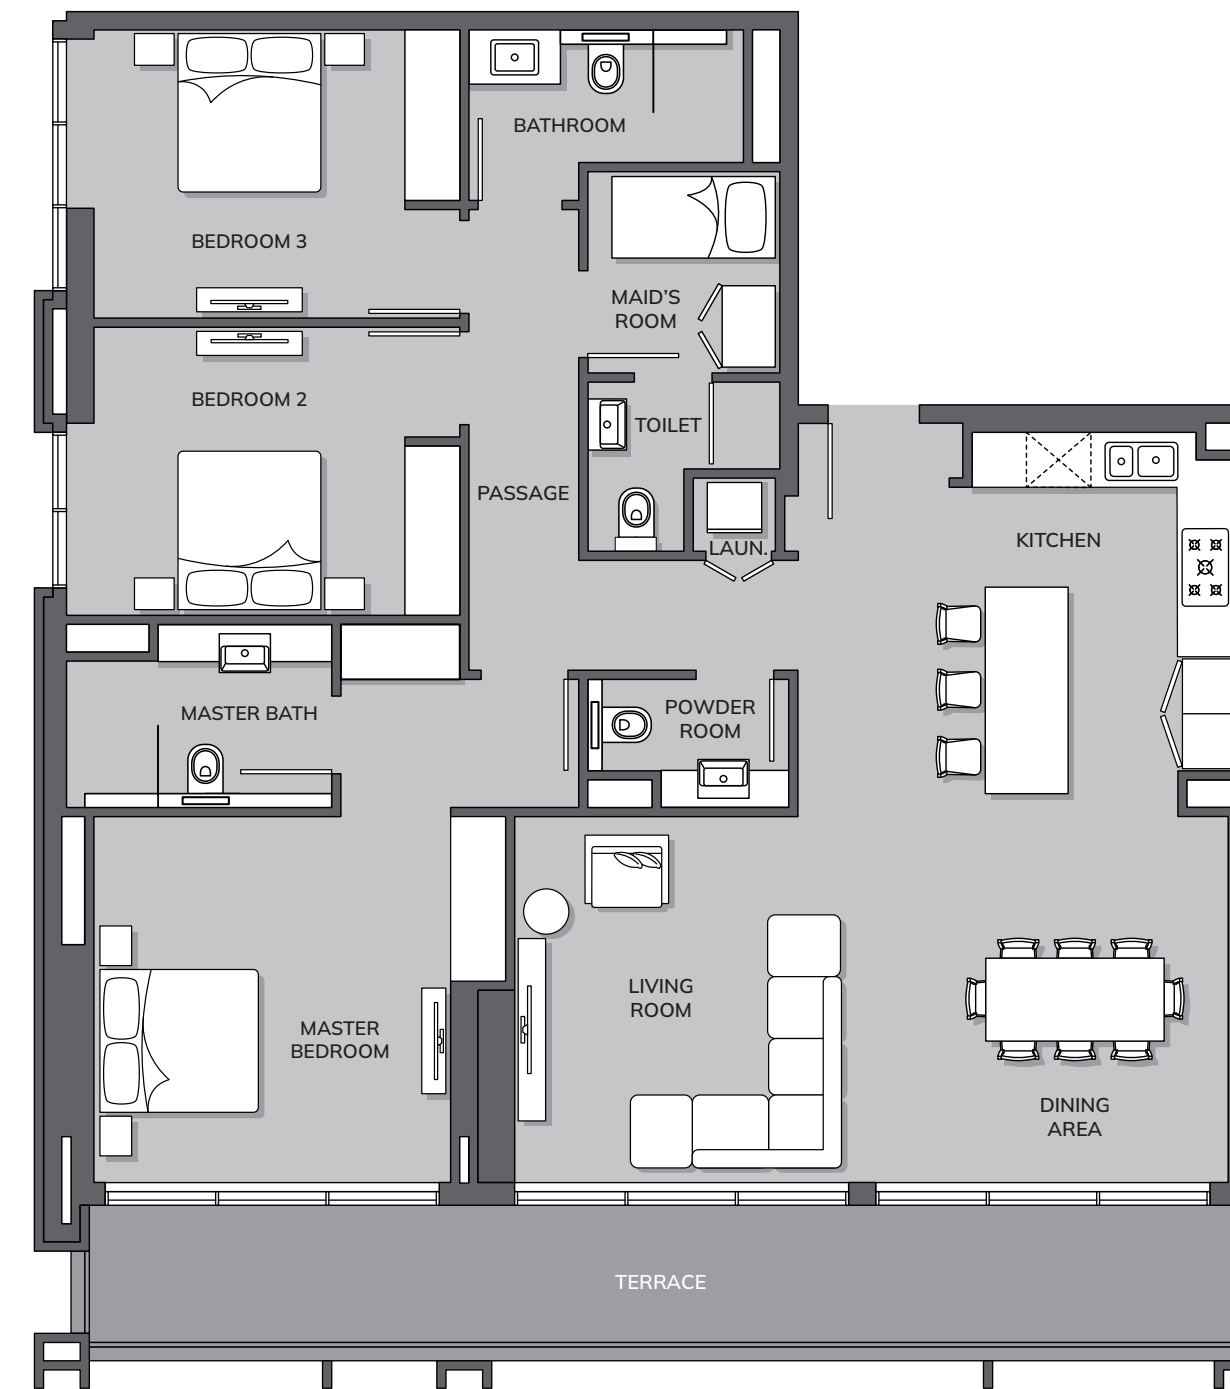

3 - BEDROOM

Total Living Area: 1756.90 ft²

All drawings and dimensions are approximate. Drawings are not to scale and are subject to change without notice. The developer reserves the right to make revisions. The units are measured at typical floor in the building and columns may vary in size depending on the floor level. The furnishings and accessories shown are for representation only. The length and width of the Unit and balcony varies depending on which floor and which orientation the unit is located within the building to comply with the building authority regulations. Apartment unit sizes may vary. Actual unit sizes will be reflected on the Sales and Purchase Agreement.




BUY | SELL | RENT | PROPERTY MANAGEMENT SERVICES

GET IN TOUCH WITH US

 +971 56 818 8610

 info@homes4life.ae

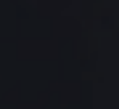 **Head Office:**
Office 25 | Oasis Center | Sheikh Zayed Road | Dubai | +971 4 338 7300

Branch Office:
Retail 1 | Safi Apartments | Town Square Dubai | Dubai | +971 4 398 1528