ONER B



A LIVING EXPERIENCE CRAFTED WITH PASSION AND REFINEMENT.

The exceptional design and craftsmanship are evident in even the smallest detail of the tower. Welcoming you to a universe of grandeur is the striking podium with its elevated ceiling and towering column structures. Leaving you in awe the moment you step in, the podium stands as a testament to the opulence you experience inside the tower.

The homes are a world apart. Featuring one, two, three-bedroom as well as duplex and penthouse units, the homes come with expansive spaces and are meticulously designed to impart an aura of absolute luxury and comfort. Equally magnificent are the lifestyle amenities – the finest Dubai has to offer.

UNSTUDIO.


GROUNDBREAKING ARCHITECTURE AND DESIGN AT ALL SCALES.

- Over 140 completed projects worldwide.
- More than 30 years of international project experience.
- Winners of countless global awards.

RENOWNED HOSPITALITY PROJECTS:

- Wasl Tower, Dubai
- Mandarin Oriental Hotel and Residences, Istanbul
- Melbourne Four Seasons, Melbourne
- Green Cape Spa Resort, Georgia
- The Island MGM Grand, Bellagio, Aria Dubai
- Gyeongdo Island, Korea
- Marina Galleria, Athens
- Manoel Island, Malta
- Five Franklin Place, New York



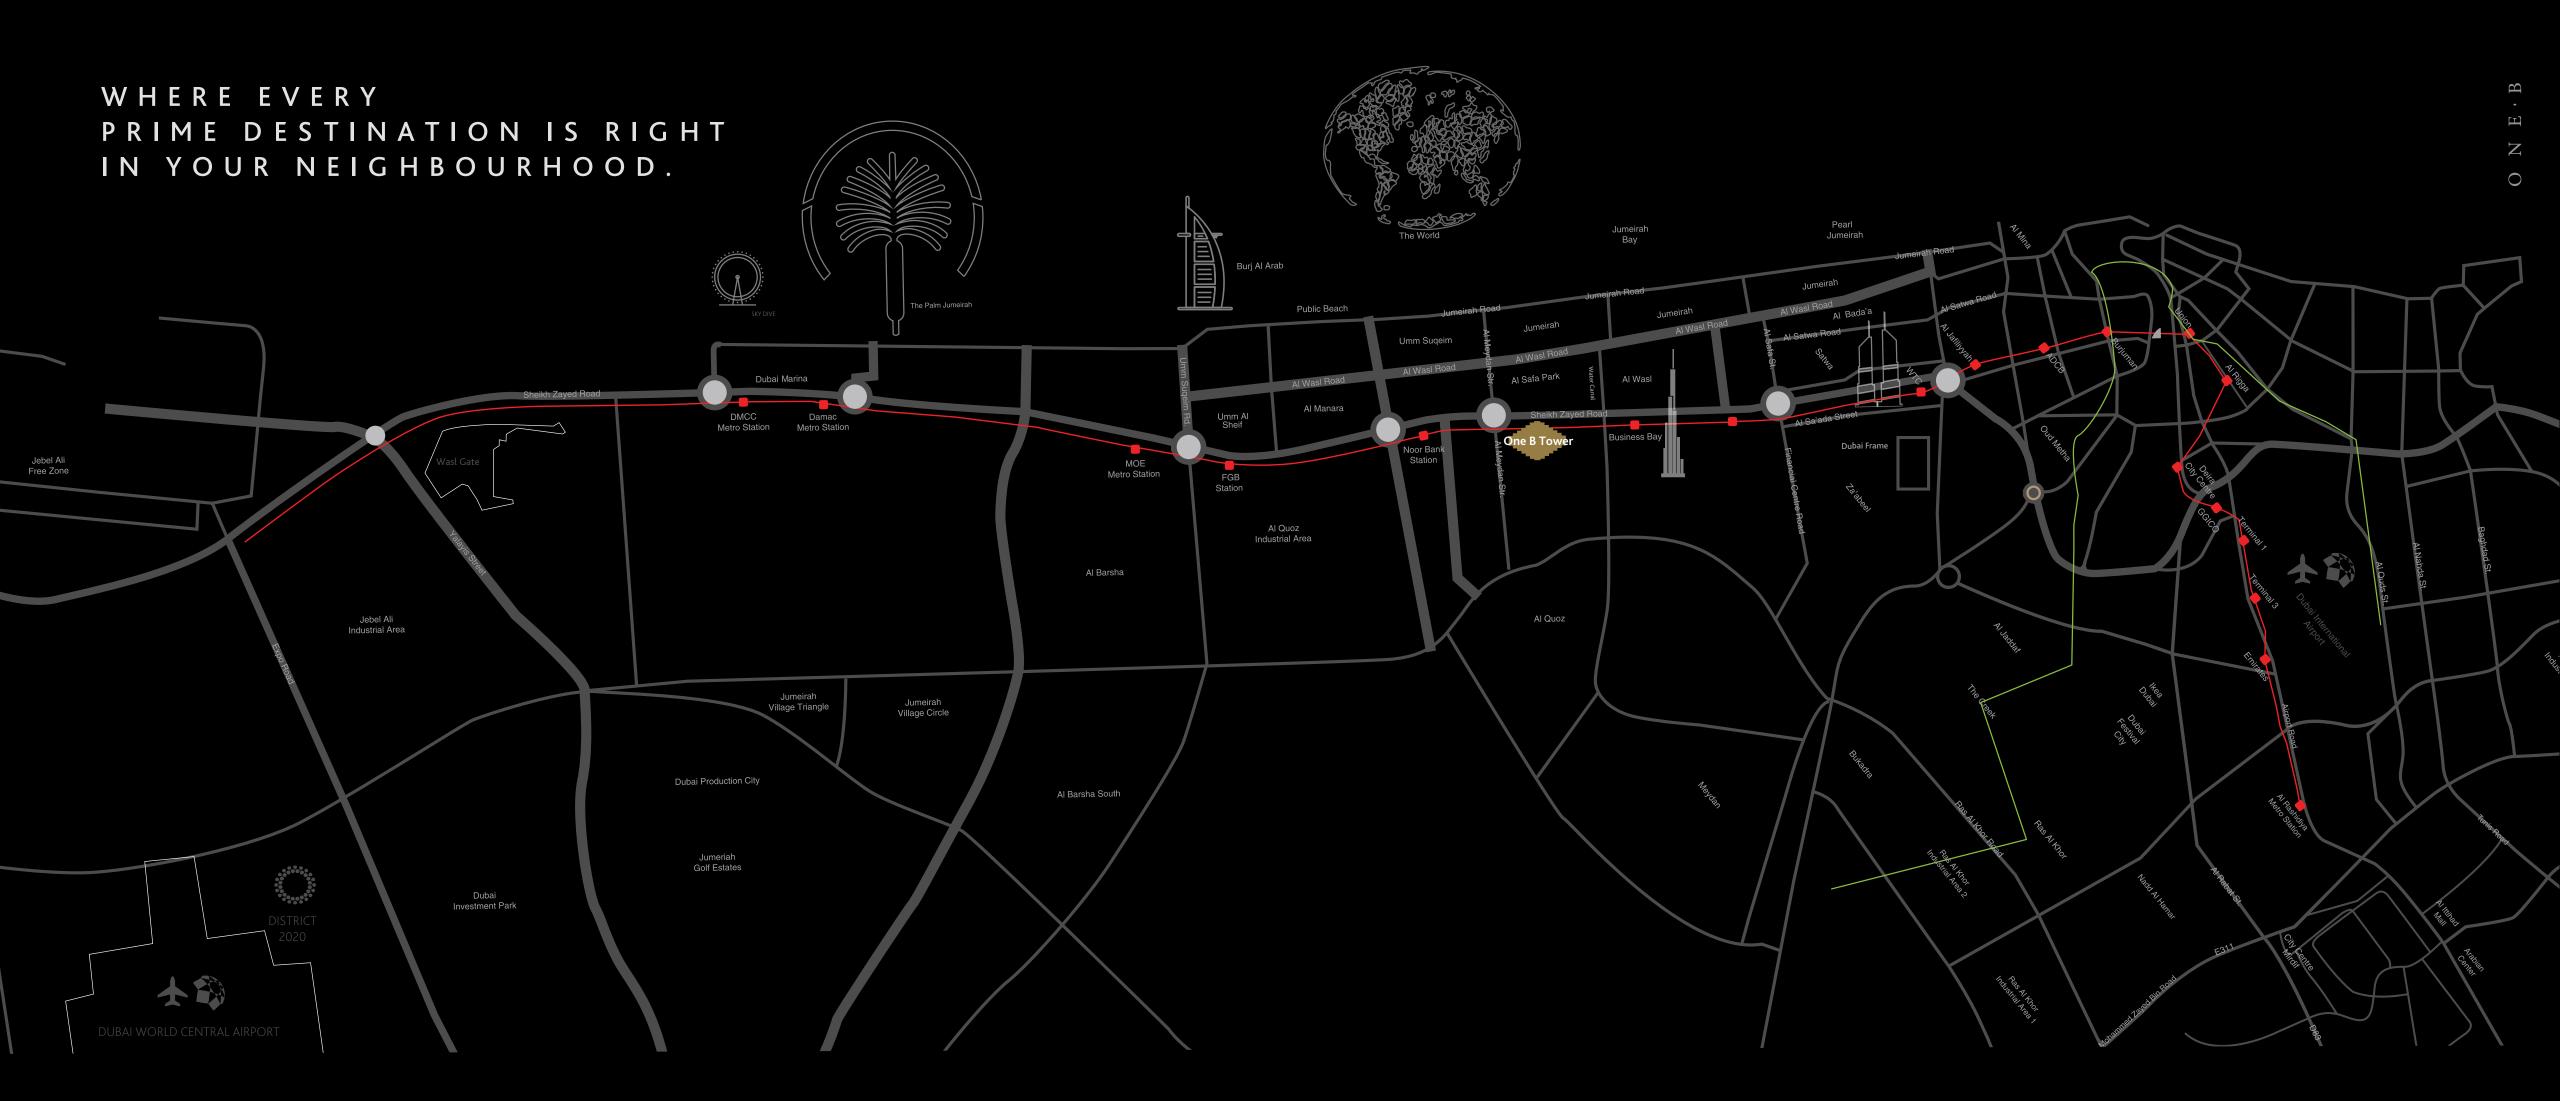

BOARDWALK - **1 MINUTE**

/ DUBAI WATER CANAL / SAFA PARK - 5 MINUTES / JUMEIRAH BEACH - 5 MINUTES / BUSINESS BAY

METRO STATION - 10 MINUTES

CYCLING TRACK TO JUMEIRAH BEACH - 20 MINUTES

JOGGING TRACK TO JUMEIRAH BEACH - 25 MINUTES

BREATHTAKING VIEWS THAT MAKE YOUR EVERYDAY RICHER.

Nestled along the iconic Sheikh Zayed Road, ONE B's unparalleled location offers a captivating panorama as it gracefully overlooks the stunning Dubai Water Canal and Safa Park.

- Sea view
- Safa Park view
- Dubai Water Canal view
- Godolphin Race Track view




GROUND FLOOR

- 1 GRAND ENTRANCE WITH DROP OFF AND EXTENDED WELCOME SUPPORT ON CALL FOR VISITORS
- 2 ARTISANAL FLORA AND AQUA ENTRANCE FEATURE
- 3 DOUBLE HEIGHT ENTRANCE LOBBY AND 24-HOUR CONCIERGE
- 4 GOURMET STYLE CAFÉ / RESTAURANT WITH VARIED HEALTH OPTIONS; MEET AND GREET SPACE FORRESIDE NTS
- 5 BRANDED LIFESTYLE HYPERMARKET
- 6 MAIL AND CLOAK ROOM FOR RESIDENTS
- 7 DESIGNER WAITING LOBBY FOR RESIDENTS
- 8 ELEVATORS TO RESIDENCES
- 9 WASH FOR RESIDENTS AND GUESTS








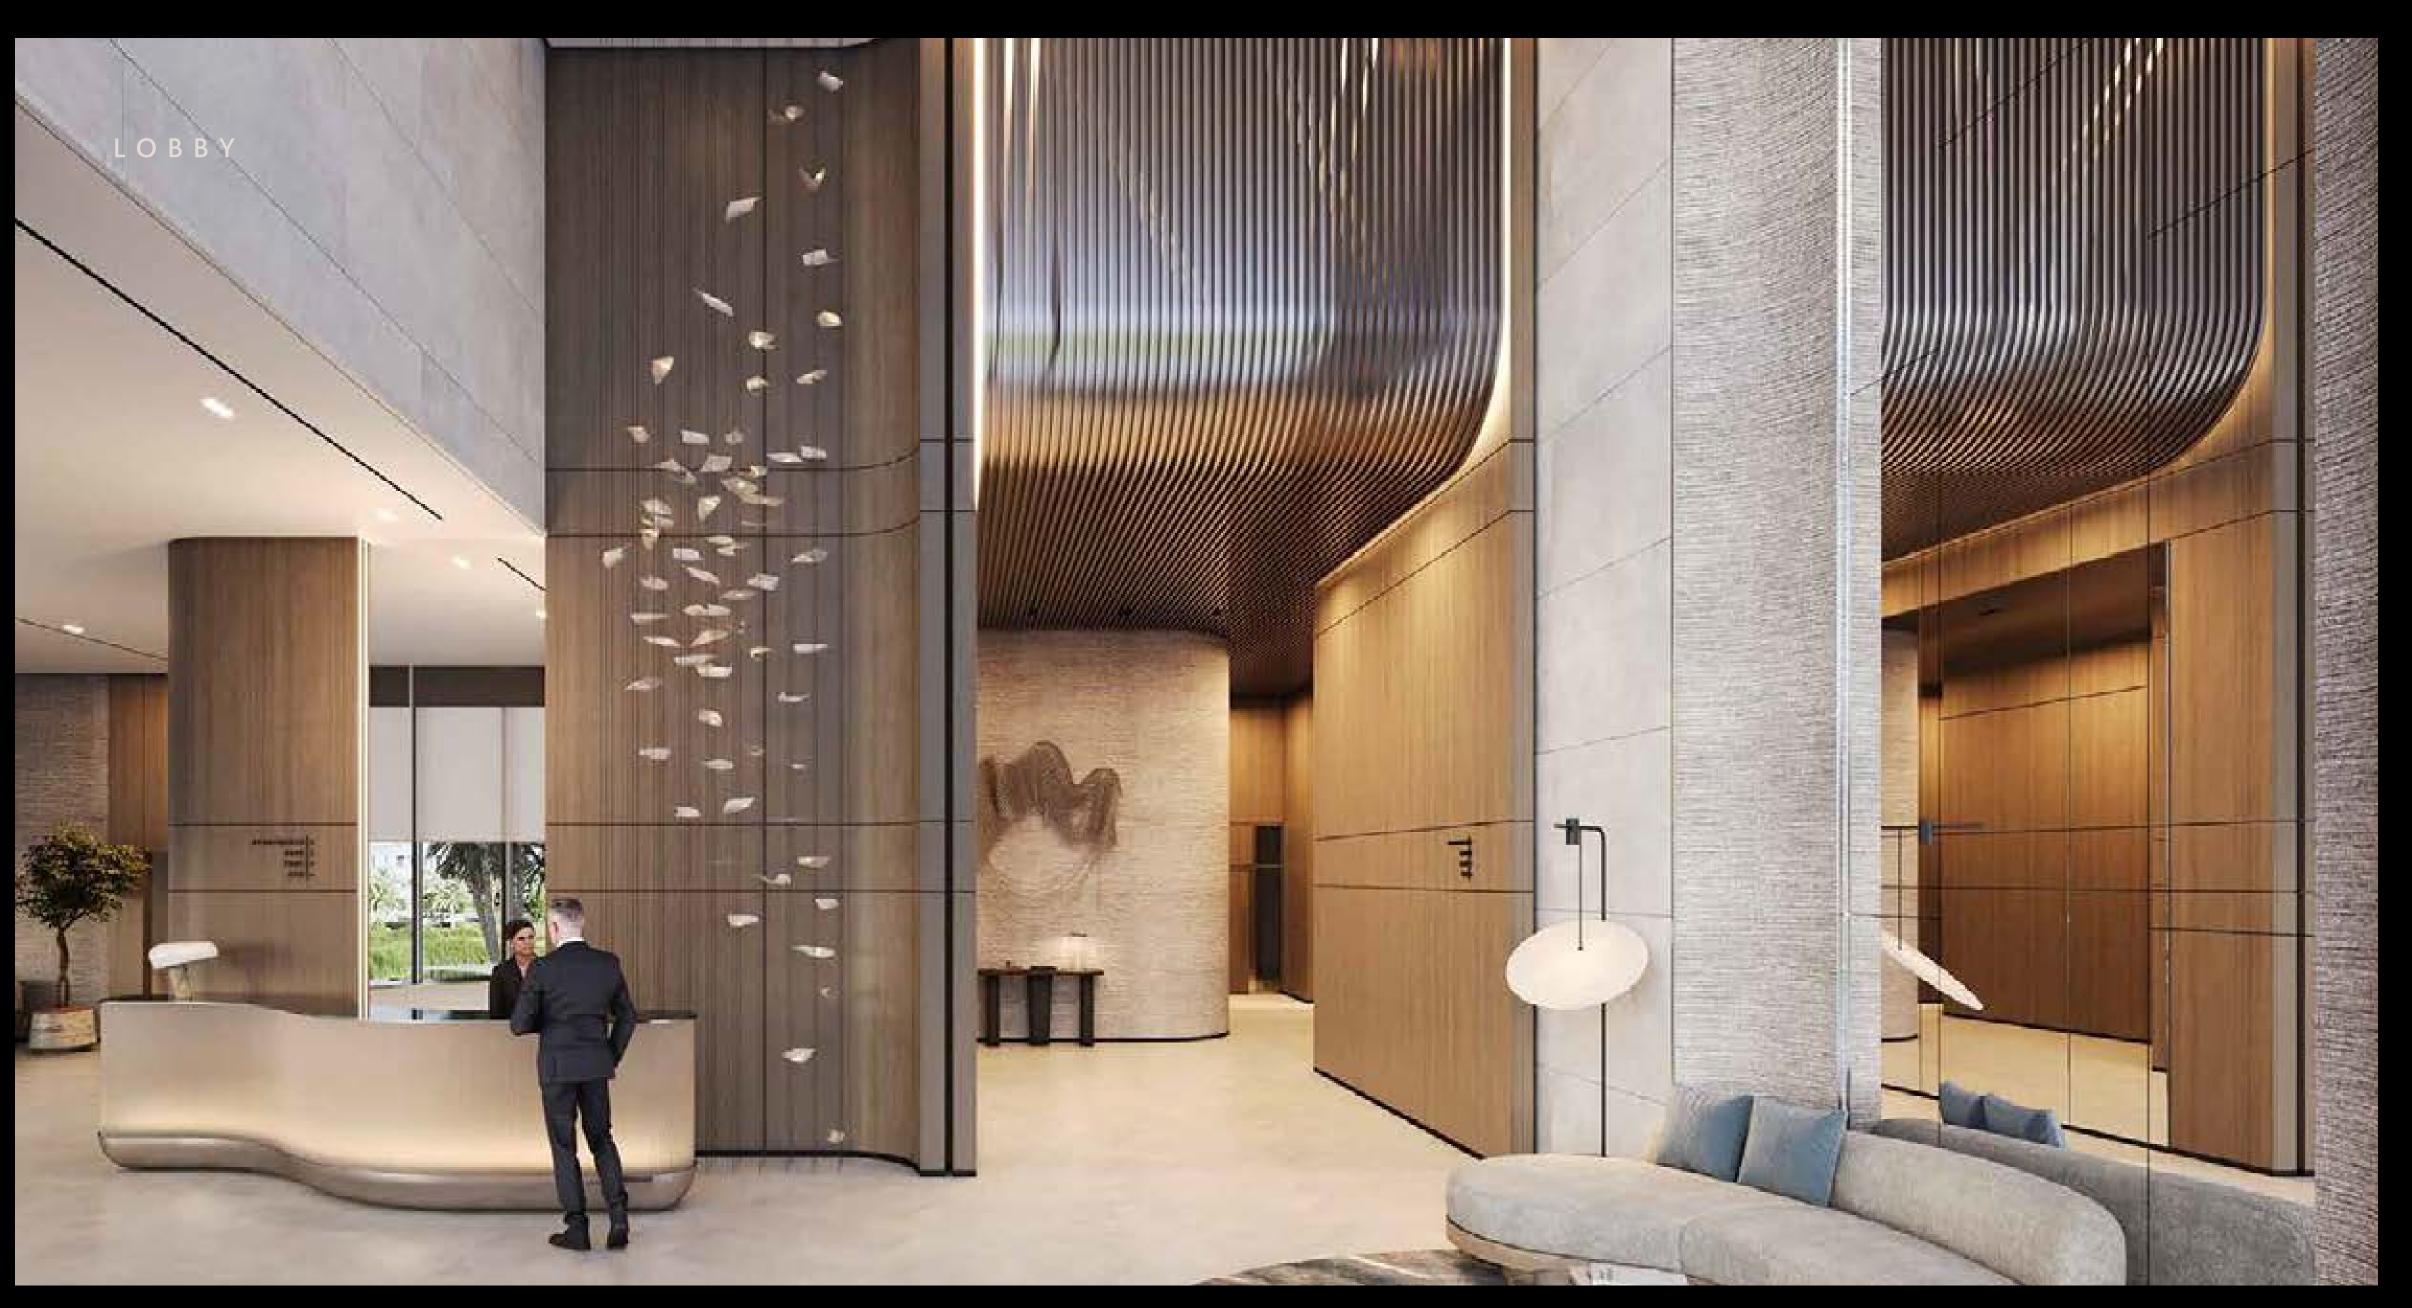


7TH FLOOR AMENITIES

- 1 GRAND GYM
- 2 FUNCTIONAL TRAINING AREA
- 3 LOUNGE FOR COUNSELLING AND SESSIONS
- 4 PERSONAL TRAINING AREA
- 5 ELEVATOR LOBBY
- 6 POWER YOGA AREA
- 7 SPINNING / HIIT ZONE
- 8 MALE AND FEMALE CHANGING ROOMS WITH SAUNA CHAMBERS
- 10 MULTI-PURPOSE ROOM WITH SEATING
- 11 CENTRAL OUTDOOR LANDSCAPE AND SEATING
- 12 ADULT POOL WITH LAP ZONE
- 13 SUNBEDS AND LOUNGERS
- 14 SEMI-PRIVATE SUNBEDS (CONVERTIBLE TO MASSAGE TABLES ON DEMAND)
- 15 BARBEQUE PODS AND SEATING
- 16 SHADED KID'S POOL
- 17 OUTDOOR GATHERING AREA (ON DEMAND FOR SEMI-PRIVATE BRIEF EVENTS)
- 18 ZEN GARDEN AND MEDITATION AREA

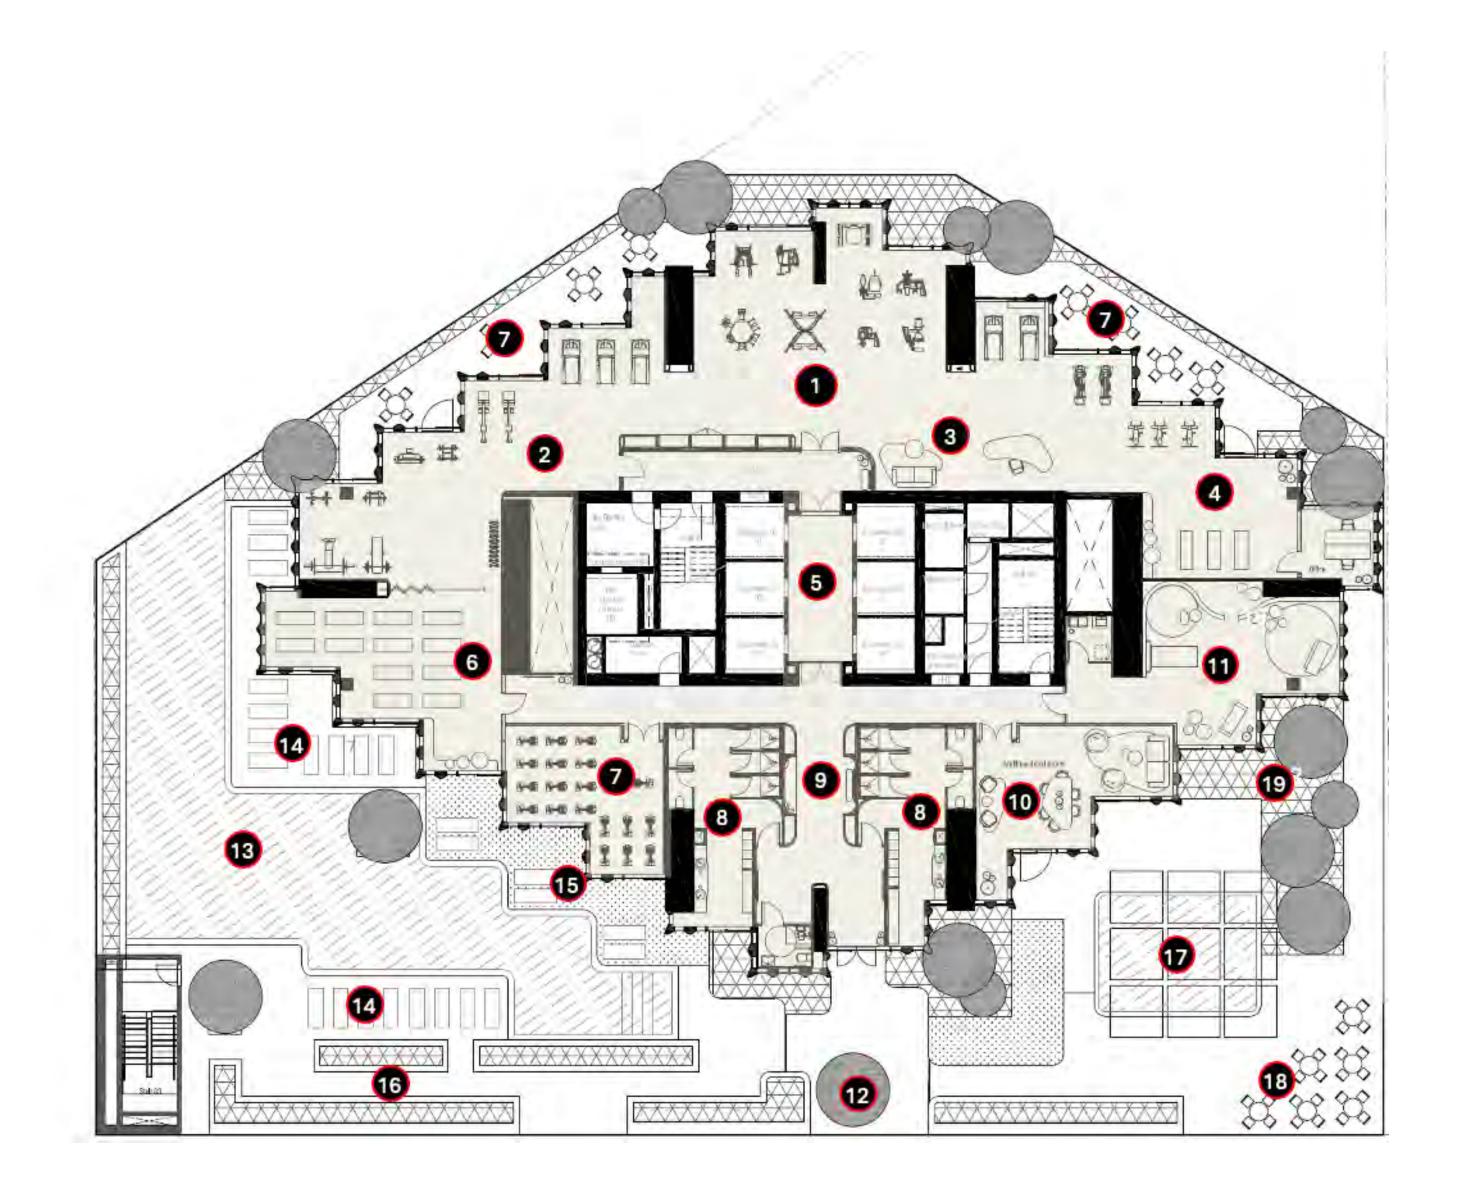

ELEVATING YOUR LIFESTYLE EXPERIENCE.

The amenities at ONE B give residents the opportunity to relax, play, train, and commit to a wellness-first lifestyle. From state-of-the-art training equipment, gym areas and yoga spaces, a podium-level swimming pool, enticing retail spaces to the enchanting and vibrant kids' playroom, ONE B is a haven for balanced living.

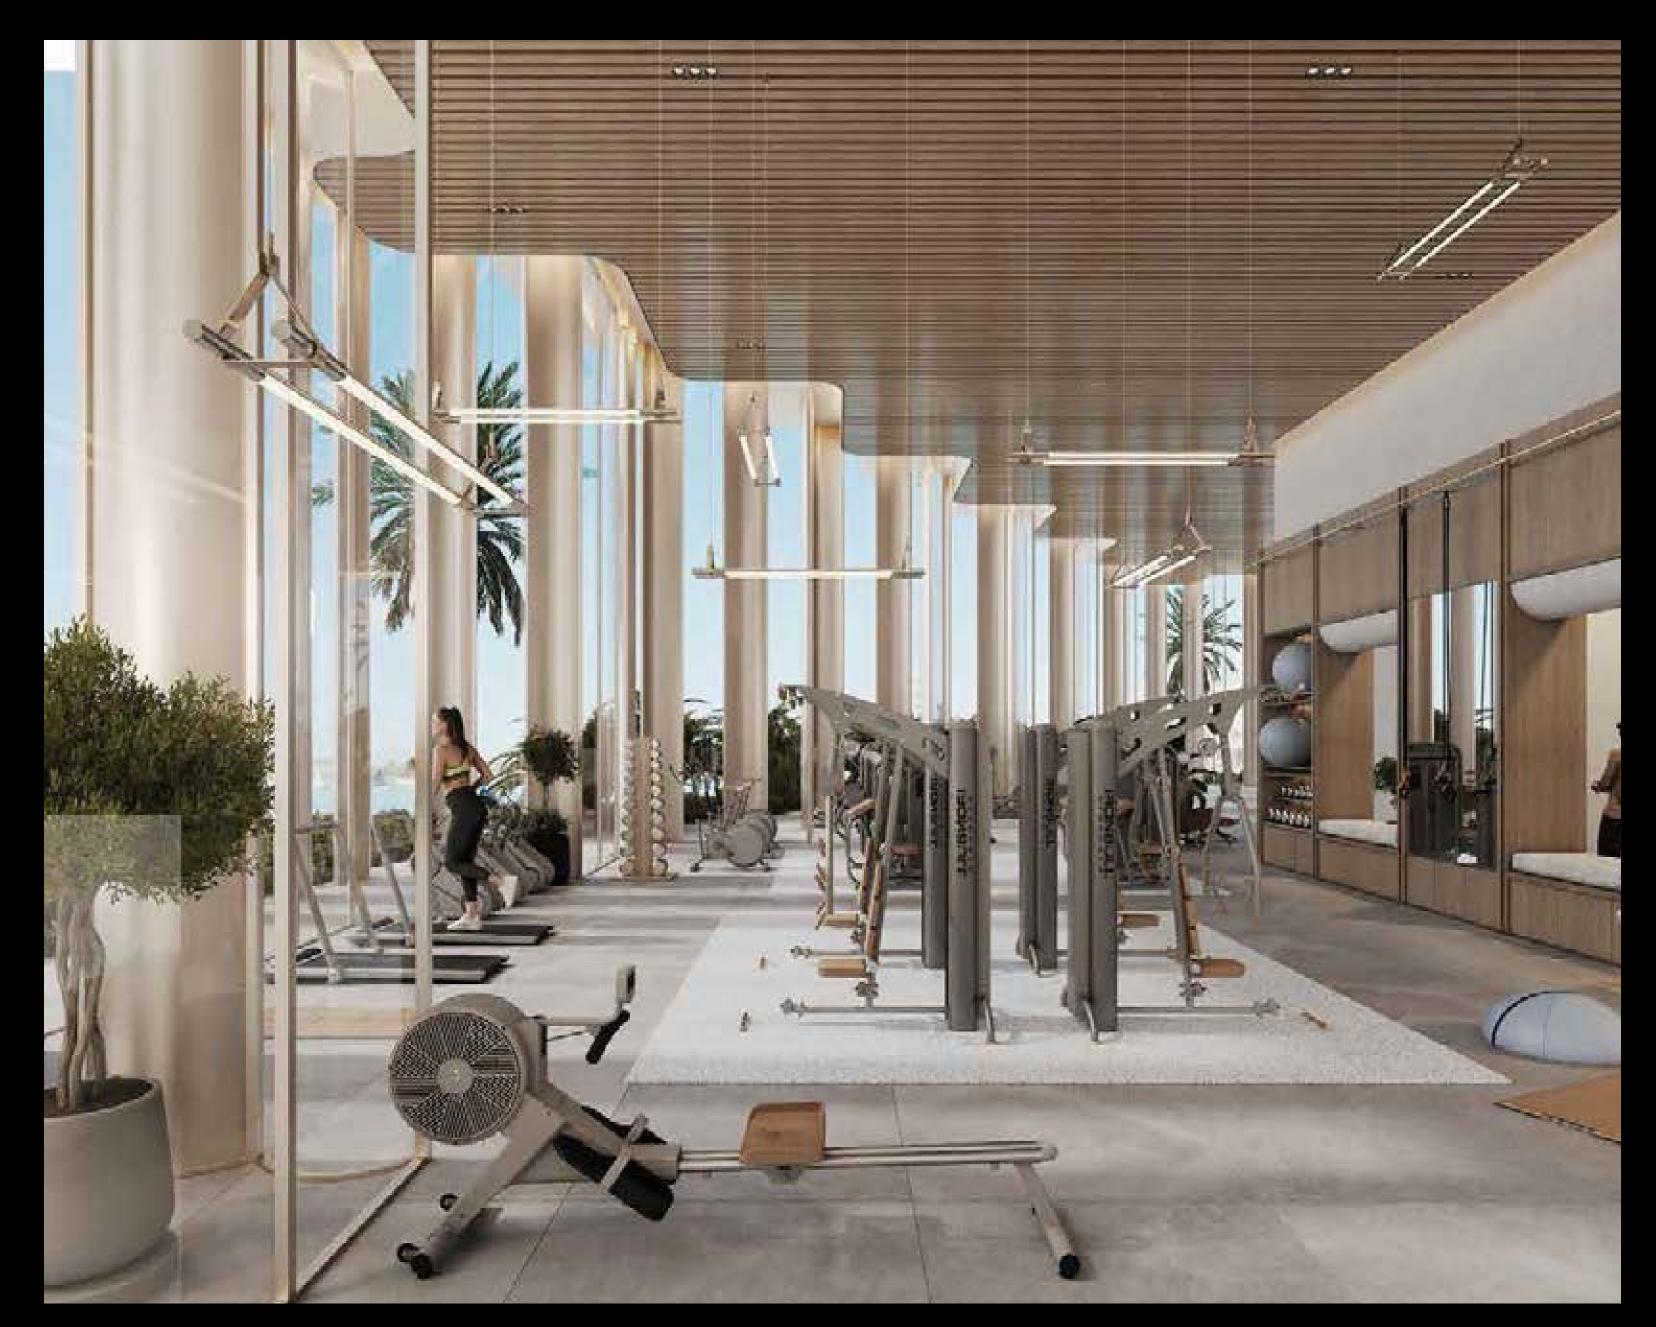





FAMILY ZONE

- 1 IN-HOUSE CINEMA / FAMILY LOUNGE
- 2 PANTRY
- 3 LIBRARY / READING AREA
- 4 TOILETS

EXCLUSIVE ADULTS ZONE

- 1 CO-WORKING LOUNGE
- 2 BILLIARDS, INDOOR GAMES AND TABLE TENNIS UNIT
- 3 LIBRARY / READING AREA
- 4 CIGAR ZONE
- 5 TOILETS



