

LIVA




NSHAMMA 

STUDIO

UNIT TYPE ST-A

AREA	MIN	MAX
SUITE	(32.14 Sq.m / 345.95 Sq.ft)	(32.82 Sq.m / 353.27 Sq.ft)
SALEABLE AREA	(32.14 Sq.m / 345.95 Sq.ft)	(32.82 Sq.m / 353.27 Sq.ft)

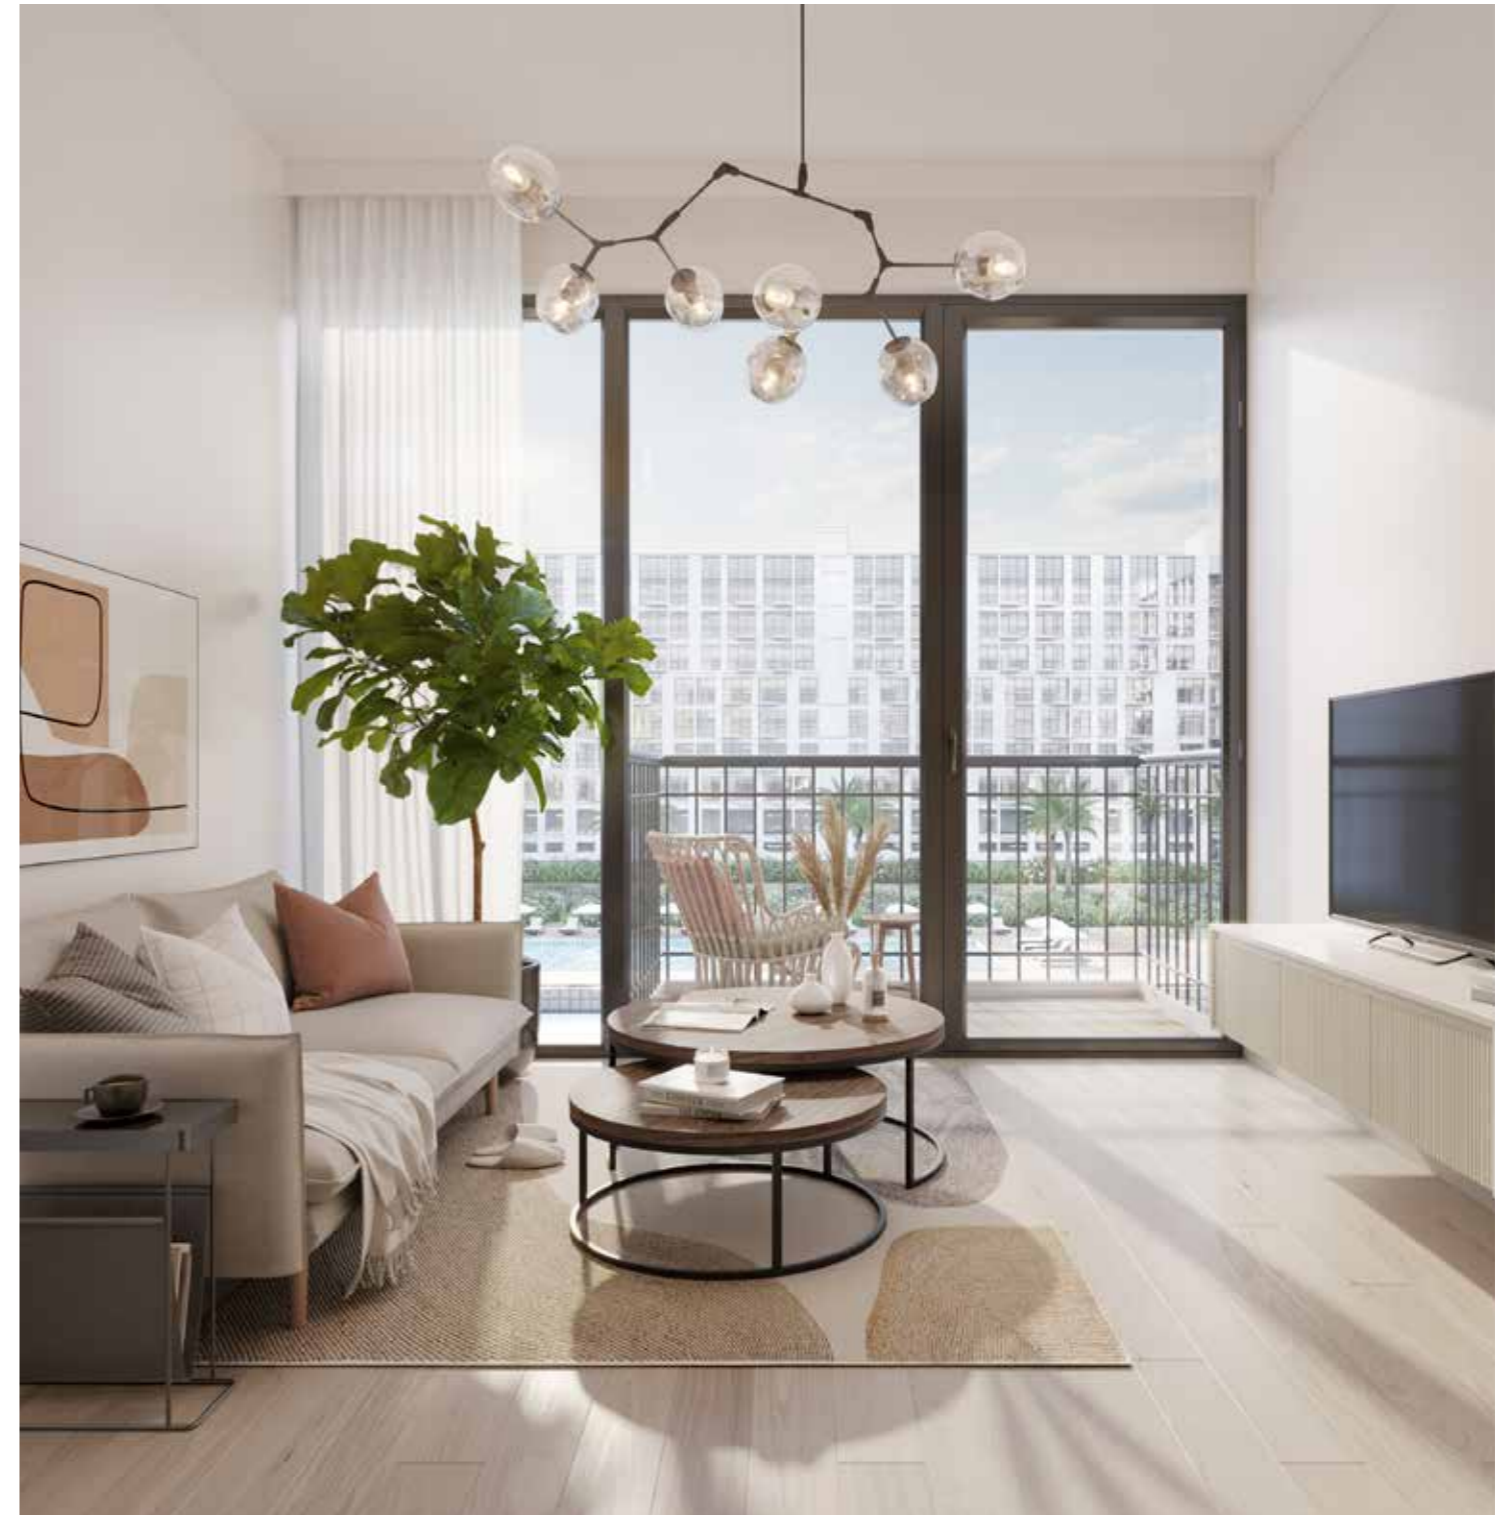

STUDIO LIVING ROOM

Disclaimer

1. All room dimensions are in metric and measured to structural elements and exclude wall finishes and construction tolerances. 2. All dimensions have been provided by our consultant architects. 3. All materials, dimensions, drawings features and amenities are approximate at the time of printing. 4. Actual area may vary from stated area and unit direction may vary from unit to unit. Drawings not to scale E&EO. The developer reserves the right to make revisions to the floor plans and any features, materials, dimensions, drawings and amenities mentioned in this brochure without notice.



STUDIO KITCHEN

STUDIO UNIT TYPE ST-B

AREA	MIN	MAX
SUITE	(32.17 Sq.m / 346.27 Sq.ft)	(32.43 Sq.m / 349.07 Sq.ft)
TERRACE	(17.00 Sq.m / 182.99 Sq.ft)	(17.17 Sq.m / 184.82 Sq.ft)
SALEABLE AREA	(49.17 Sq.m / 529.26 Sq.ft)	(49.60 Sq.m / 533.89 Sq.ft)




Disclaimer

1. All room dimensions are in metric and measured to structural elements and exclude wall finishes and construction tolerances. 2. All dimensions have been provided by our consultant architects. 3. All materials, dimensions, drawings features and amenities are approximate at the time of printing. 4. Actual area may vary from stated area and unit direction may vary from unit to unit. Drawings not to scale E&EO. The developer reserves the right to make revisions to the floor plans and any features, materials, dimensions, drawings and amenities mentioned in this brochure without notice.

1 BEDROOM

UNIT TYPE 1-A

AREA	MIN	MAX
SUITE	(41.09 Sq.m / 451.01 Sq.ft)	(42.85 Sq.m / 461.23 Sq.ft)
TERRACE	(2.52 Sq.m / 27.13 Sq.ft)	(2.61 Sq.m / 28.09 Sq.ft)
SALEABLE AREA	(44.49 Sq.m / 478.89 Sq.ft)	(45.37 Sq.m / 488.36 Sq.ft)

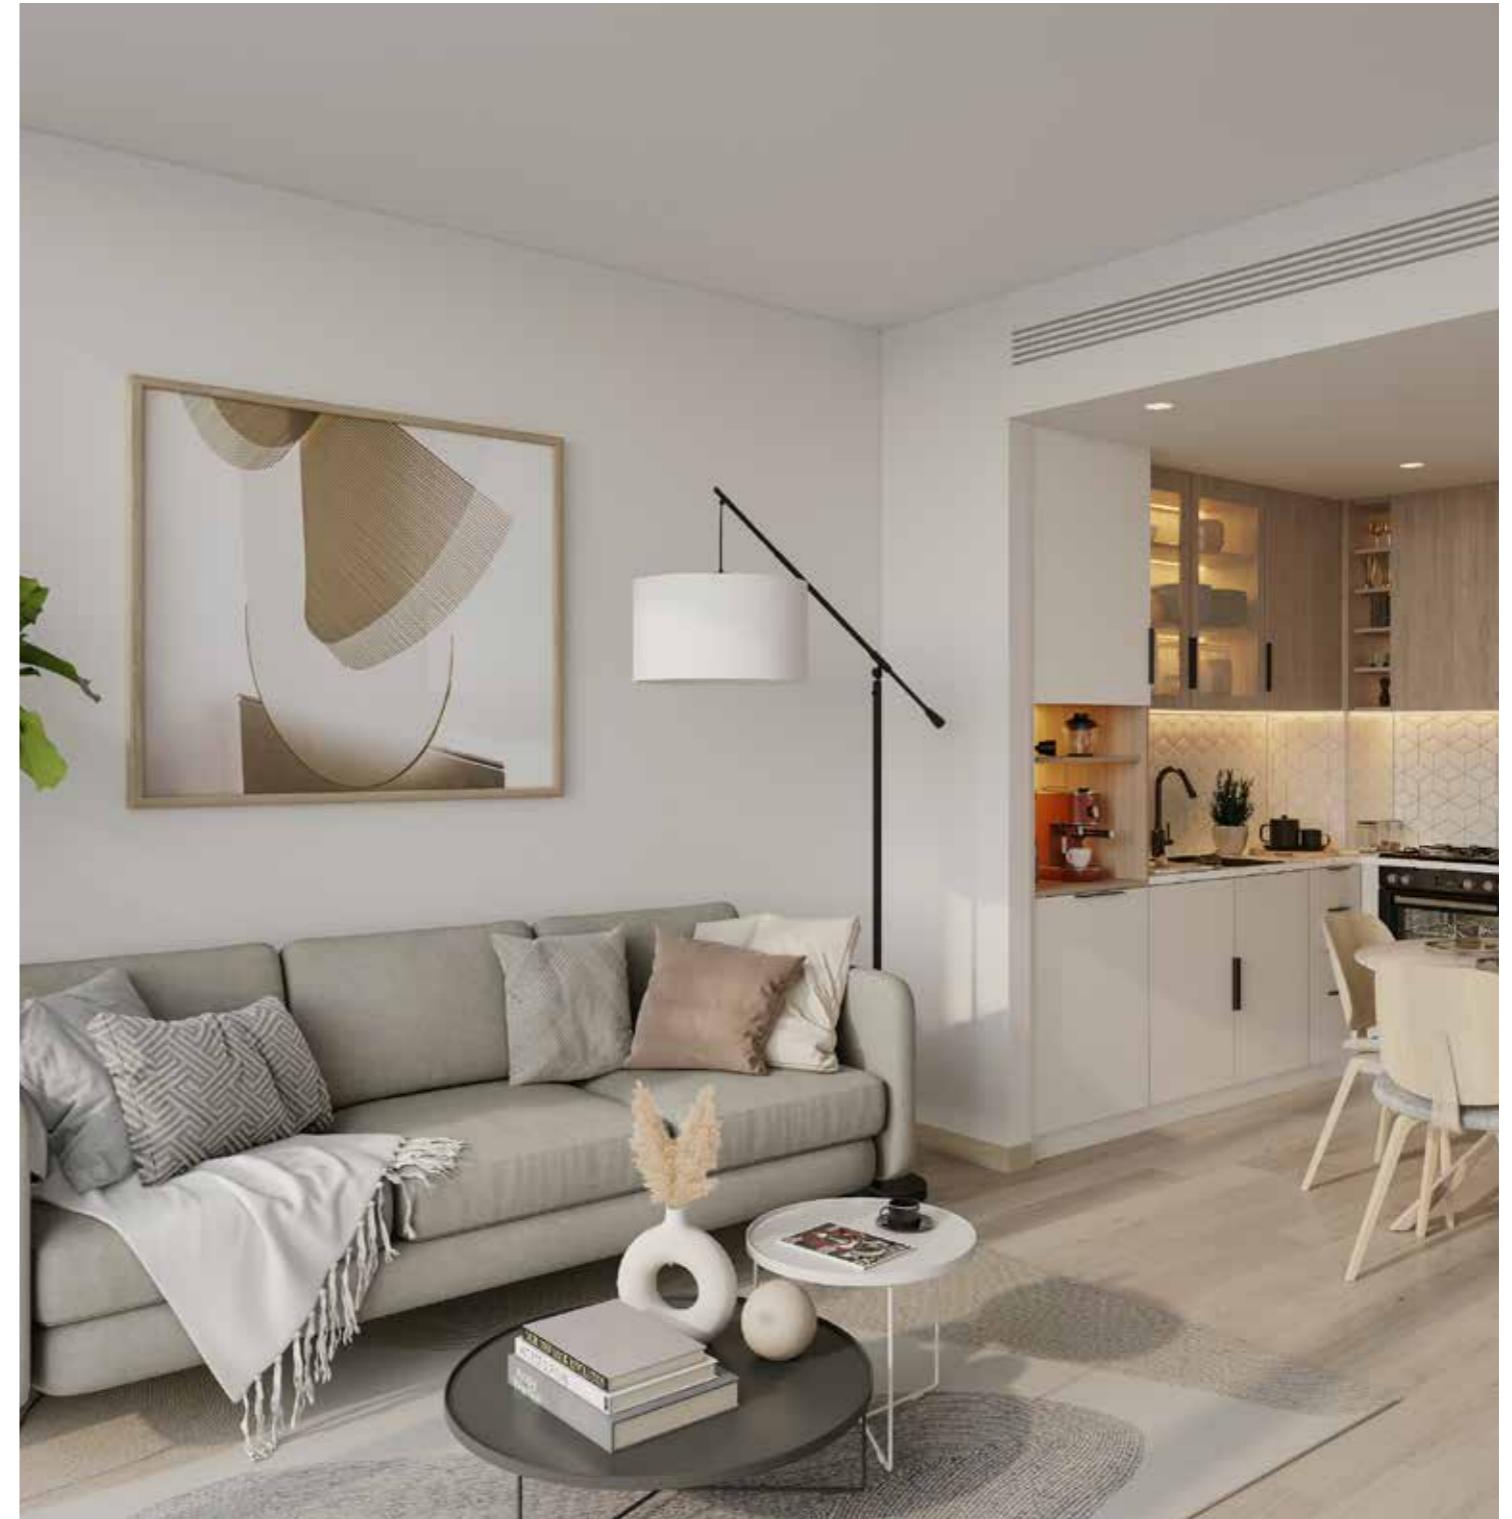

1 BEDROOM - LIVING ROOM

Disclaimer

1. All room dimensions are in metric and measured to structural elements and exclude wall finishes and construction tolerances. 2. All dimensions have been provided by our consultant architects. 3. All materials, dimensions, drawings features and amenities are approximate at the time of printing. 4. Actual area may vary from stated area and unit direction may vary from unit to unit. Drawings not to scale E&EO. The developer reserves the right to make revisions to the floor plans and any features, materials, dimensions, drawings and amenities mentioned in this brochure without notice.



BEDROOM

1 BEDROOM UNIT TYPE 1-B

AREA	MIN	MAX
SUITE	(41.07 Sq.m / 448.85 Sq.ft)	(41.92 Sq.m / 451.22 Sq.ft)
TERRACE	(22.45 Sq.m / 241.65 Sq.ft)	(31.89 Sq.m / 343.26 Sq.ft)
SALEABLE AREA	(64.15 Sq.m / 690.50 Sq.ft)	(73.81 Sq.m / 794.48 Sq.ft)



Disclaimer

1. All room dimensions are in metric and measured to structural elements and exclude wall finishes and construction tolerances. 2. All dimensions have been provided by our consultant architects. 3. All materials, dimensions, drawings features and amenities are approximate at the time of printing. 4. Actual area may vary from stated area and unit direction may vary from unit to unit. Drawings not to scale E&EO. The developer reserves the right to make revisions to the floor plans and any features, materials, dimensions, drawings and amenities mentioned in this brochure without notice.



BUY | SELL | RENT | PROPERTY MANAGEMENT SERVICES

GET IN TOUCH WITH US

 **+971 56 818 8610**

 **info@homes4life.ae**

 **Head Office:**
Office 25 | Oasis Center | Sheikh Zayed Road | Dubai | +971 4 338 7300

Branch Office:
Retail 1 | Safi Apartments | Town Square Dubai | Dubai | +971 4 398 1528